
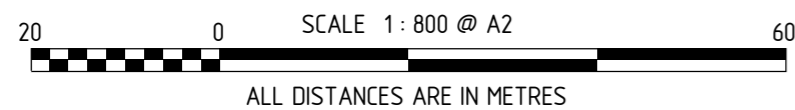


AMENDMENTS TABLE (PLAN GRAPHICS ONLY)

VERSION	AMENDMENT	AUTHORISED BY	DATE

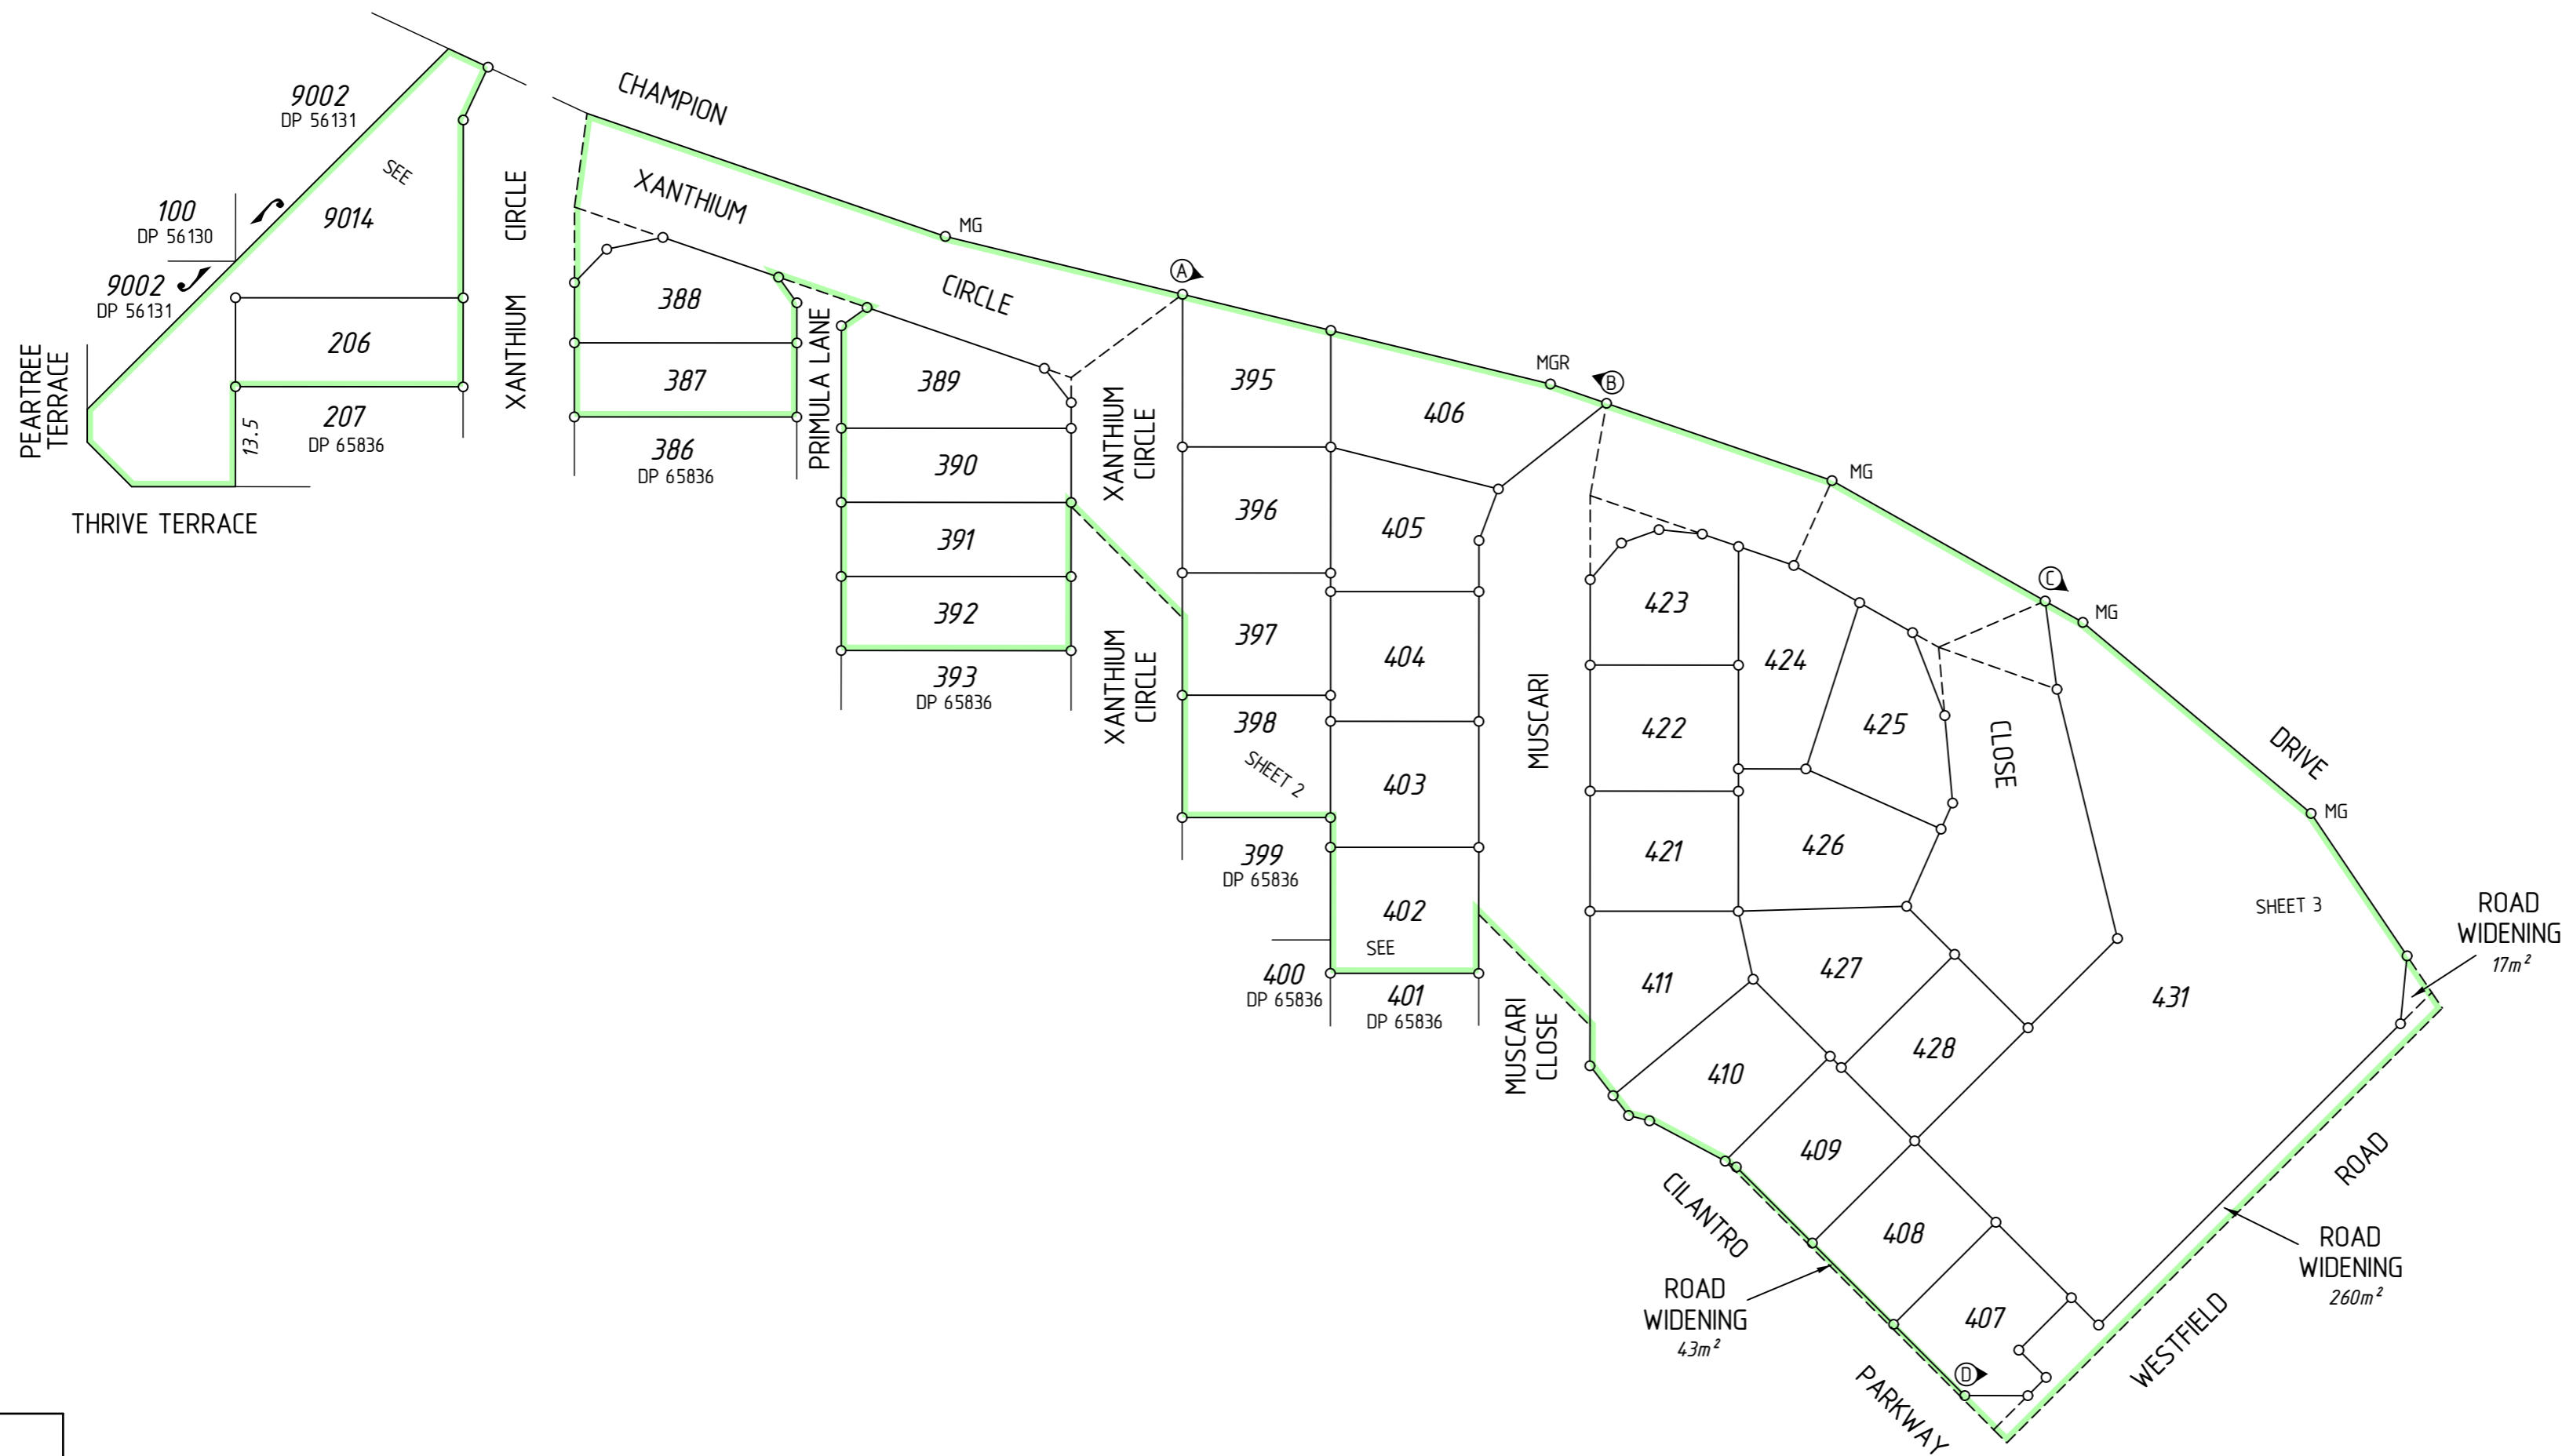

INTERESTS AND NOTIFICATIONS

SUBJECT	PURPOSE	STATUTORY REFERENCE	ORIGIN	LAND BURDENED	BENEFIT TO	COMMENTS
Ⓐ-Ⓑ	COVENANT	SEC 150 OF THE P & D ACT	THIS PLAN	LOTS 395 & 406	CITY OF ARMADALE	NO ROAD VEHICLE ACCESS TO AND FROM CHAMPION DRIVE
Ⓒ-Ⓓ	COVENANT	SEC 150 OF THE P & D ACT	THIS PLAN	LOTS 407 & 431	CITY OF ARMADALE	NO ROAD VEHICLE ACCESS TO AND FROM ABUTTING ROADS

SURVEY CARRIED OUT UNDER REG 26A  
SPECIAL SURVEY AREA GUIDELINES  
SEE SURVEY SHEETS FOR SURVEY INFORMATION

ALL BOUNDARY / CORNER SURVEY MARKS SHOWN ON THIS SHEET ARE INDICATIVE ONLY. USE ONLY THE SURVEY SHEET/S WHEN DETERMINING THE TRUE FINAL POSITION AND TYPE OF ALL SURVEY MARKS PLACED PERTAINING TO THIS PLAN.

FORMER TENURE TABLE

LOT	FORMER TENURE	ON PLAN / DIAGRAM	TITLE
206, 387, 388, 392, 9014	LOT 9013	DP 71033	2827-936
395, 396, 404-409, 421-428, 431	LOT 859	DP 37305	2736-635
389-391, 397, 398, 402, 403, 410, 411	LOT 859 LOT 9013	DP 37305 DP 71033	2736-635 2827-936

TYPE	FREEHOLD
PURPOSE	SUBDIVISION
PLAN OF	LOTS 206, 387-392, 395-398, 402-411, 421-428, 431, 9014, ROADS, ROAD WIDENINGS AND COVENANTS

DISTRICT	CANNING	S.S.A.	YES
TOWNSITE	SEVILLE GROVE	FORMER TENURE	SEE FORMER TENURE TABLE
R.D.L. FILE No.	CITY OF ARMADALE	FIELD BOOK	ON INDEX SEE SMARTPLAN
LOCAL AUTHORITY	99692 106078		

SURVEYOR'S CERTIFICATE - Reg 54  
I, Mark A. DOBSON, hereby certify that this plan is accurate and is a correct representation of the - (a) "survey, and/or (b) "calculations from measurements recorded in the field records, I delete if inapplicable, undertaken for the purposes of this plan and that it complies with the relevant written laws in relation to which it is lodged.

**FINAL**

Licensed Surveyor \_\_\_\_\_ Date \_\_\_\_\_

**McMULLENOLAN** GROUP  
Surveying Excellence  
PO Box 3526, Success, W.A. 6964  
Telephone: (08) 6436 1599  
Facsimile: (08) 6436 1500  
Email: info@mcmlennolan.com.au  
MNG Ref: 95158dp-018c  
Stage 3 - DP402394.CSD

SCALE: 1:800 at A2	ALL DISTANCES ARE IN METRES
LODGED	TYPE OF VALIDATION
DATE	FULL AUDIT
FEE PAID	CERTIFIED CORRECT
ASSESS No.	LEGAL COMPONENT
	DOCKET PLAN
	I.S.C.
	F.S.C.



APPROVED BY WESTERN AUSTRALIAN PLANNING COMMISSION FILE 146551  
Delegated under Sec 16 P & D Act 2005 DATE

SUBJECT TO IN ORDER FOR DEALINGS  
For INSPECTOR OF PLANS & SURVEYS / AUTHORIZED LAND OFFICER DATE

APPROVED REG26A (4)  
INSPECTOR OF PLANS & SURVEYS / AUTHORIZED LAND OFFICER DATE



DEPOSITED PLAN  
**402394**  
SHEET 01 OF 03 SHEETS  
(PLUS SURVEY SHEET(S))  
VERSION 1

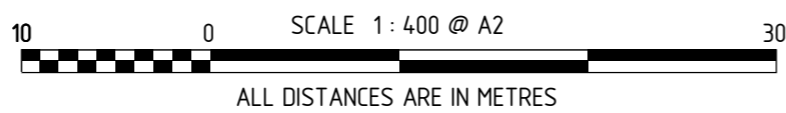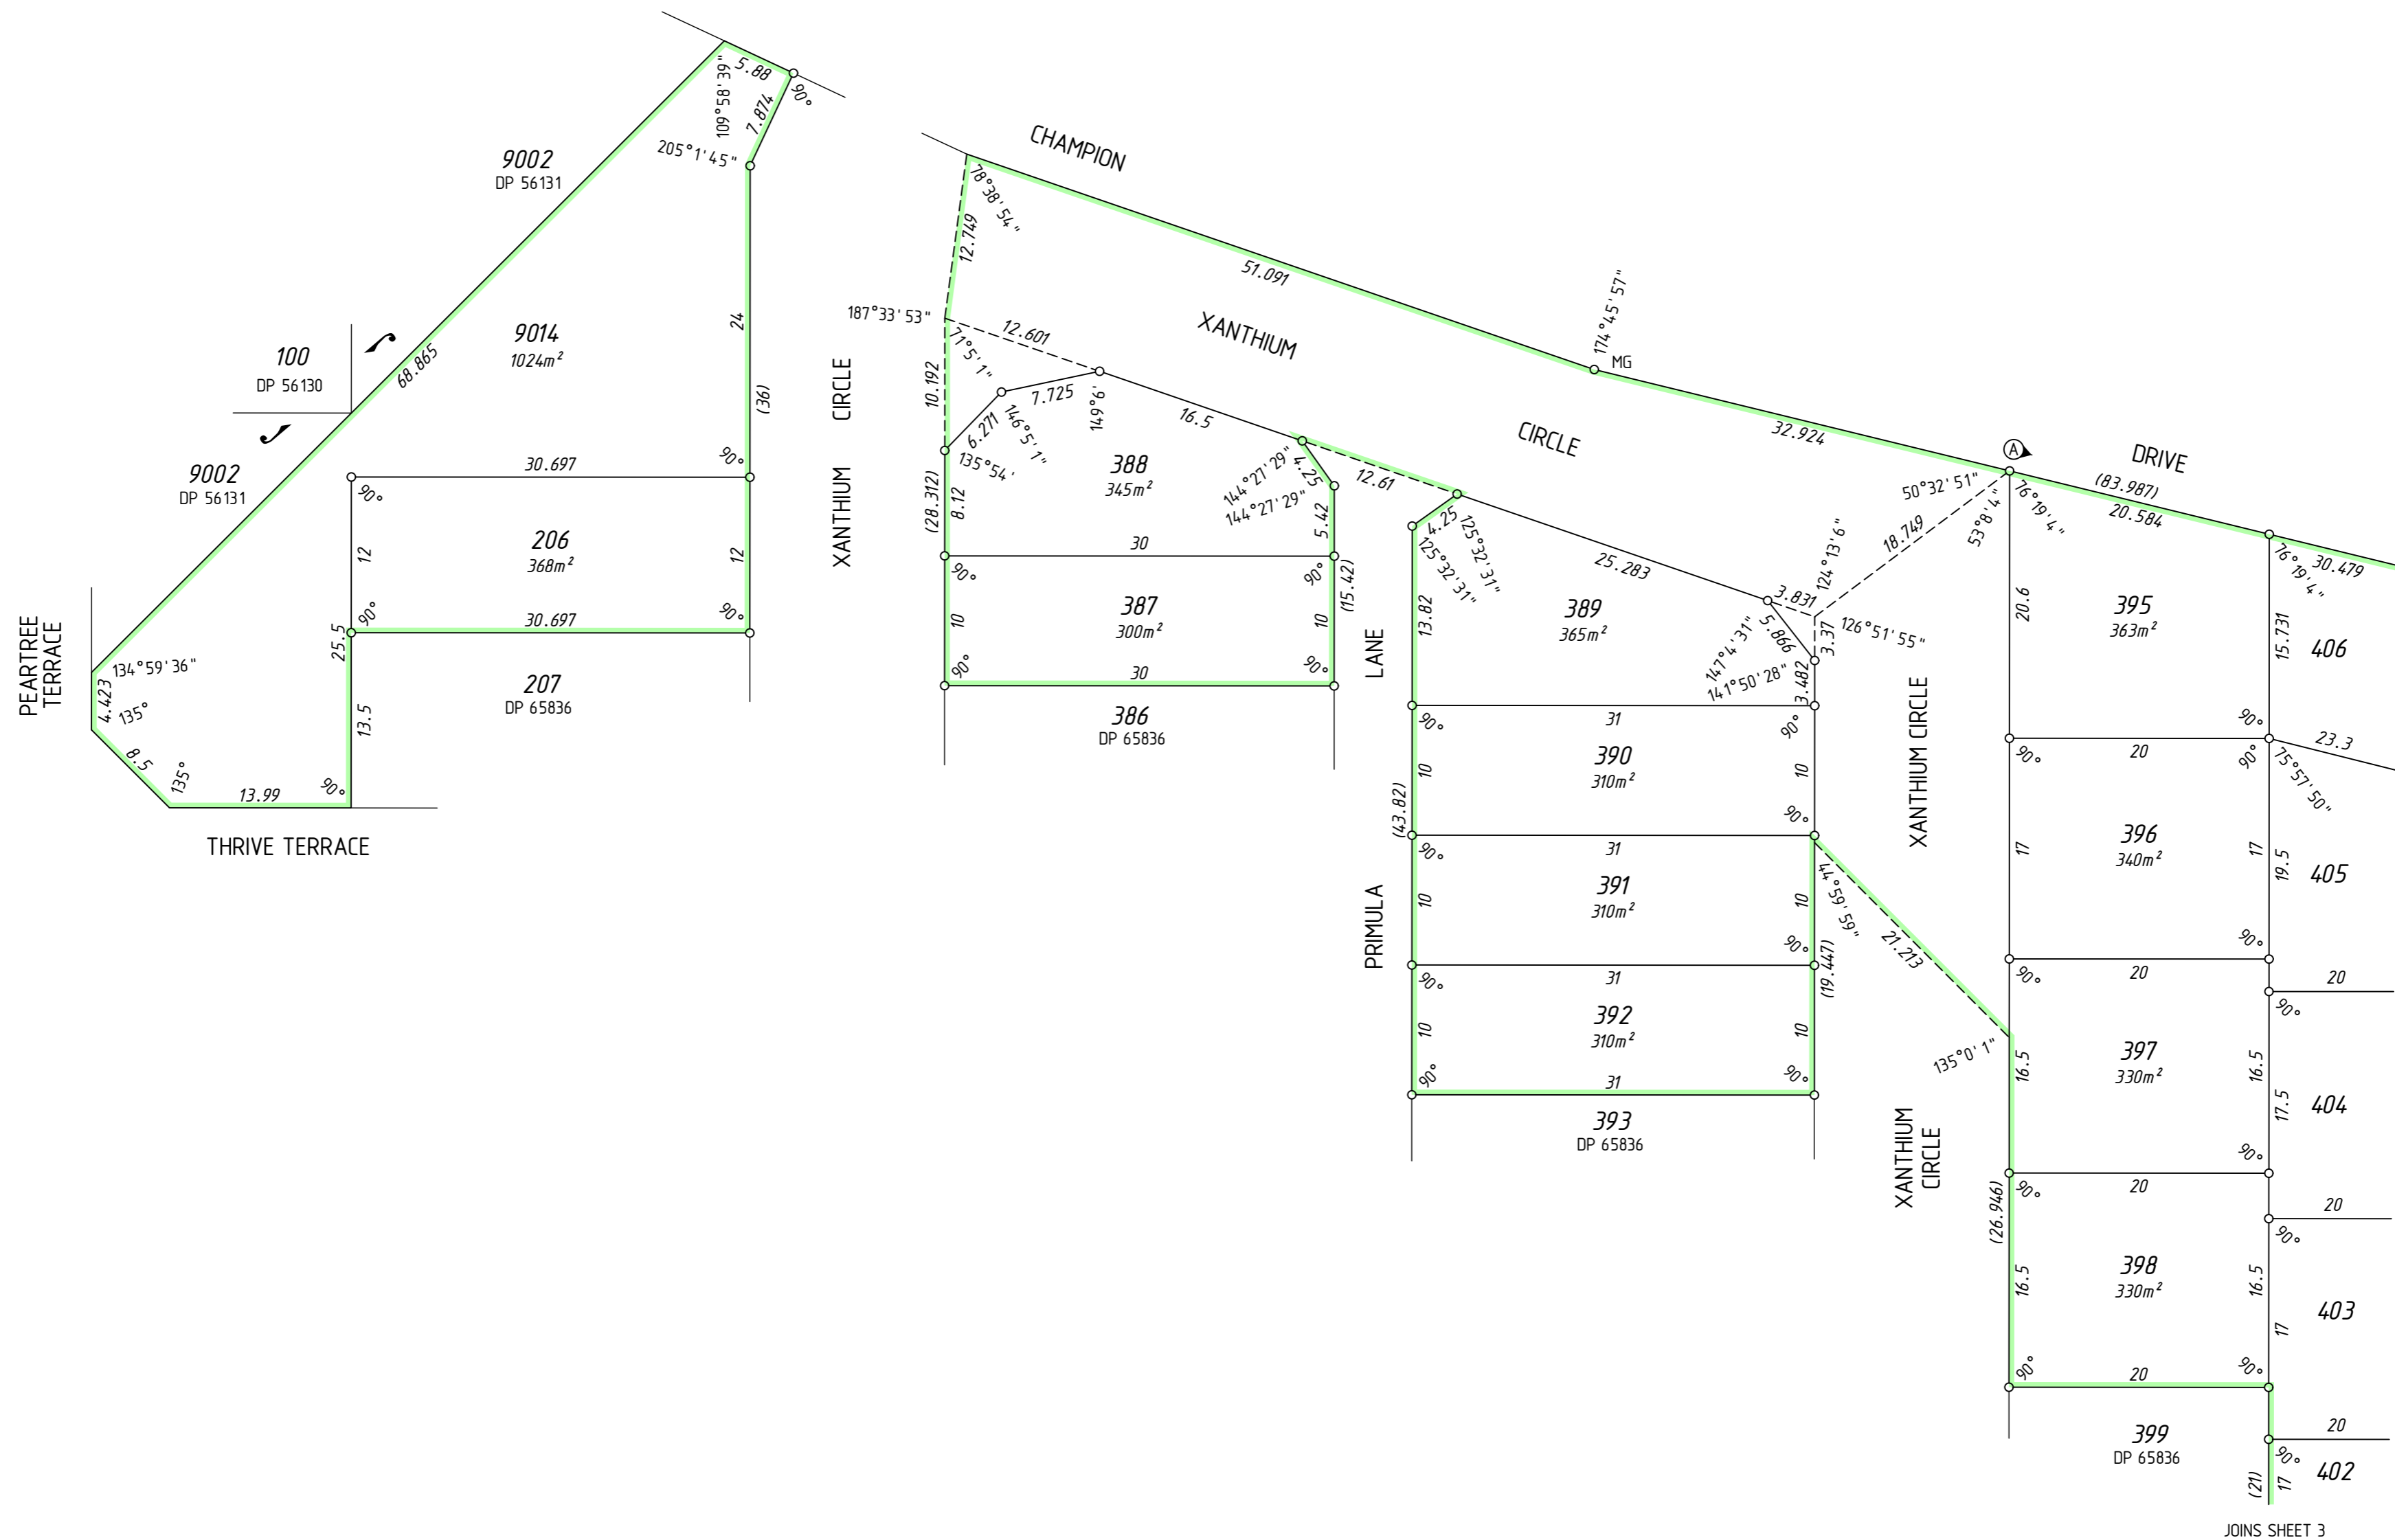

FOR HEADING SEE SHEET 1

FOR INTERESTS AND NOTIFICATIONS SEE SHEET 1

SURVEY CARRIED OUT UNDER REG 26A SPECIAL SURVEY AREA GUIDELINES

ALL BOUNDARY / CORNER SURVEY MARKS SHOWN ON THIS SHEET ARE INDICATIVE ONLY. USE ONLY THE SURVEY SHEET/S WHEN DETERMINING THE TRUE FINAL POSITION AND TYPE OF ALL SURVEY MARKS PLACED PERTAINING TO THIS PLAN.

**FINAL**  
 Licensed Surveyor \_\_\_\_\_ Date \_\_\_\_\_  
**McMULLENOLAN** GROUP  
 Surveying Excellence  
 MNG Ref: 95158dp-018c - Stage 3 - DP402394.CSD


**Landgate**  
 Western Australian Land Information Authority

SCALE: 1 : 400 at A2  
 ALL DISTANCES ARE IN METRES  
 SHEET 02 OF 03 SHEETS  
 VERSION 1

DEPOSITED PLAN  
**402394**


SHEET 2

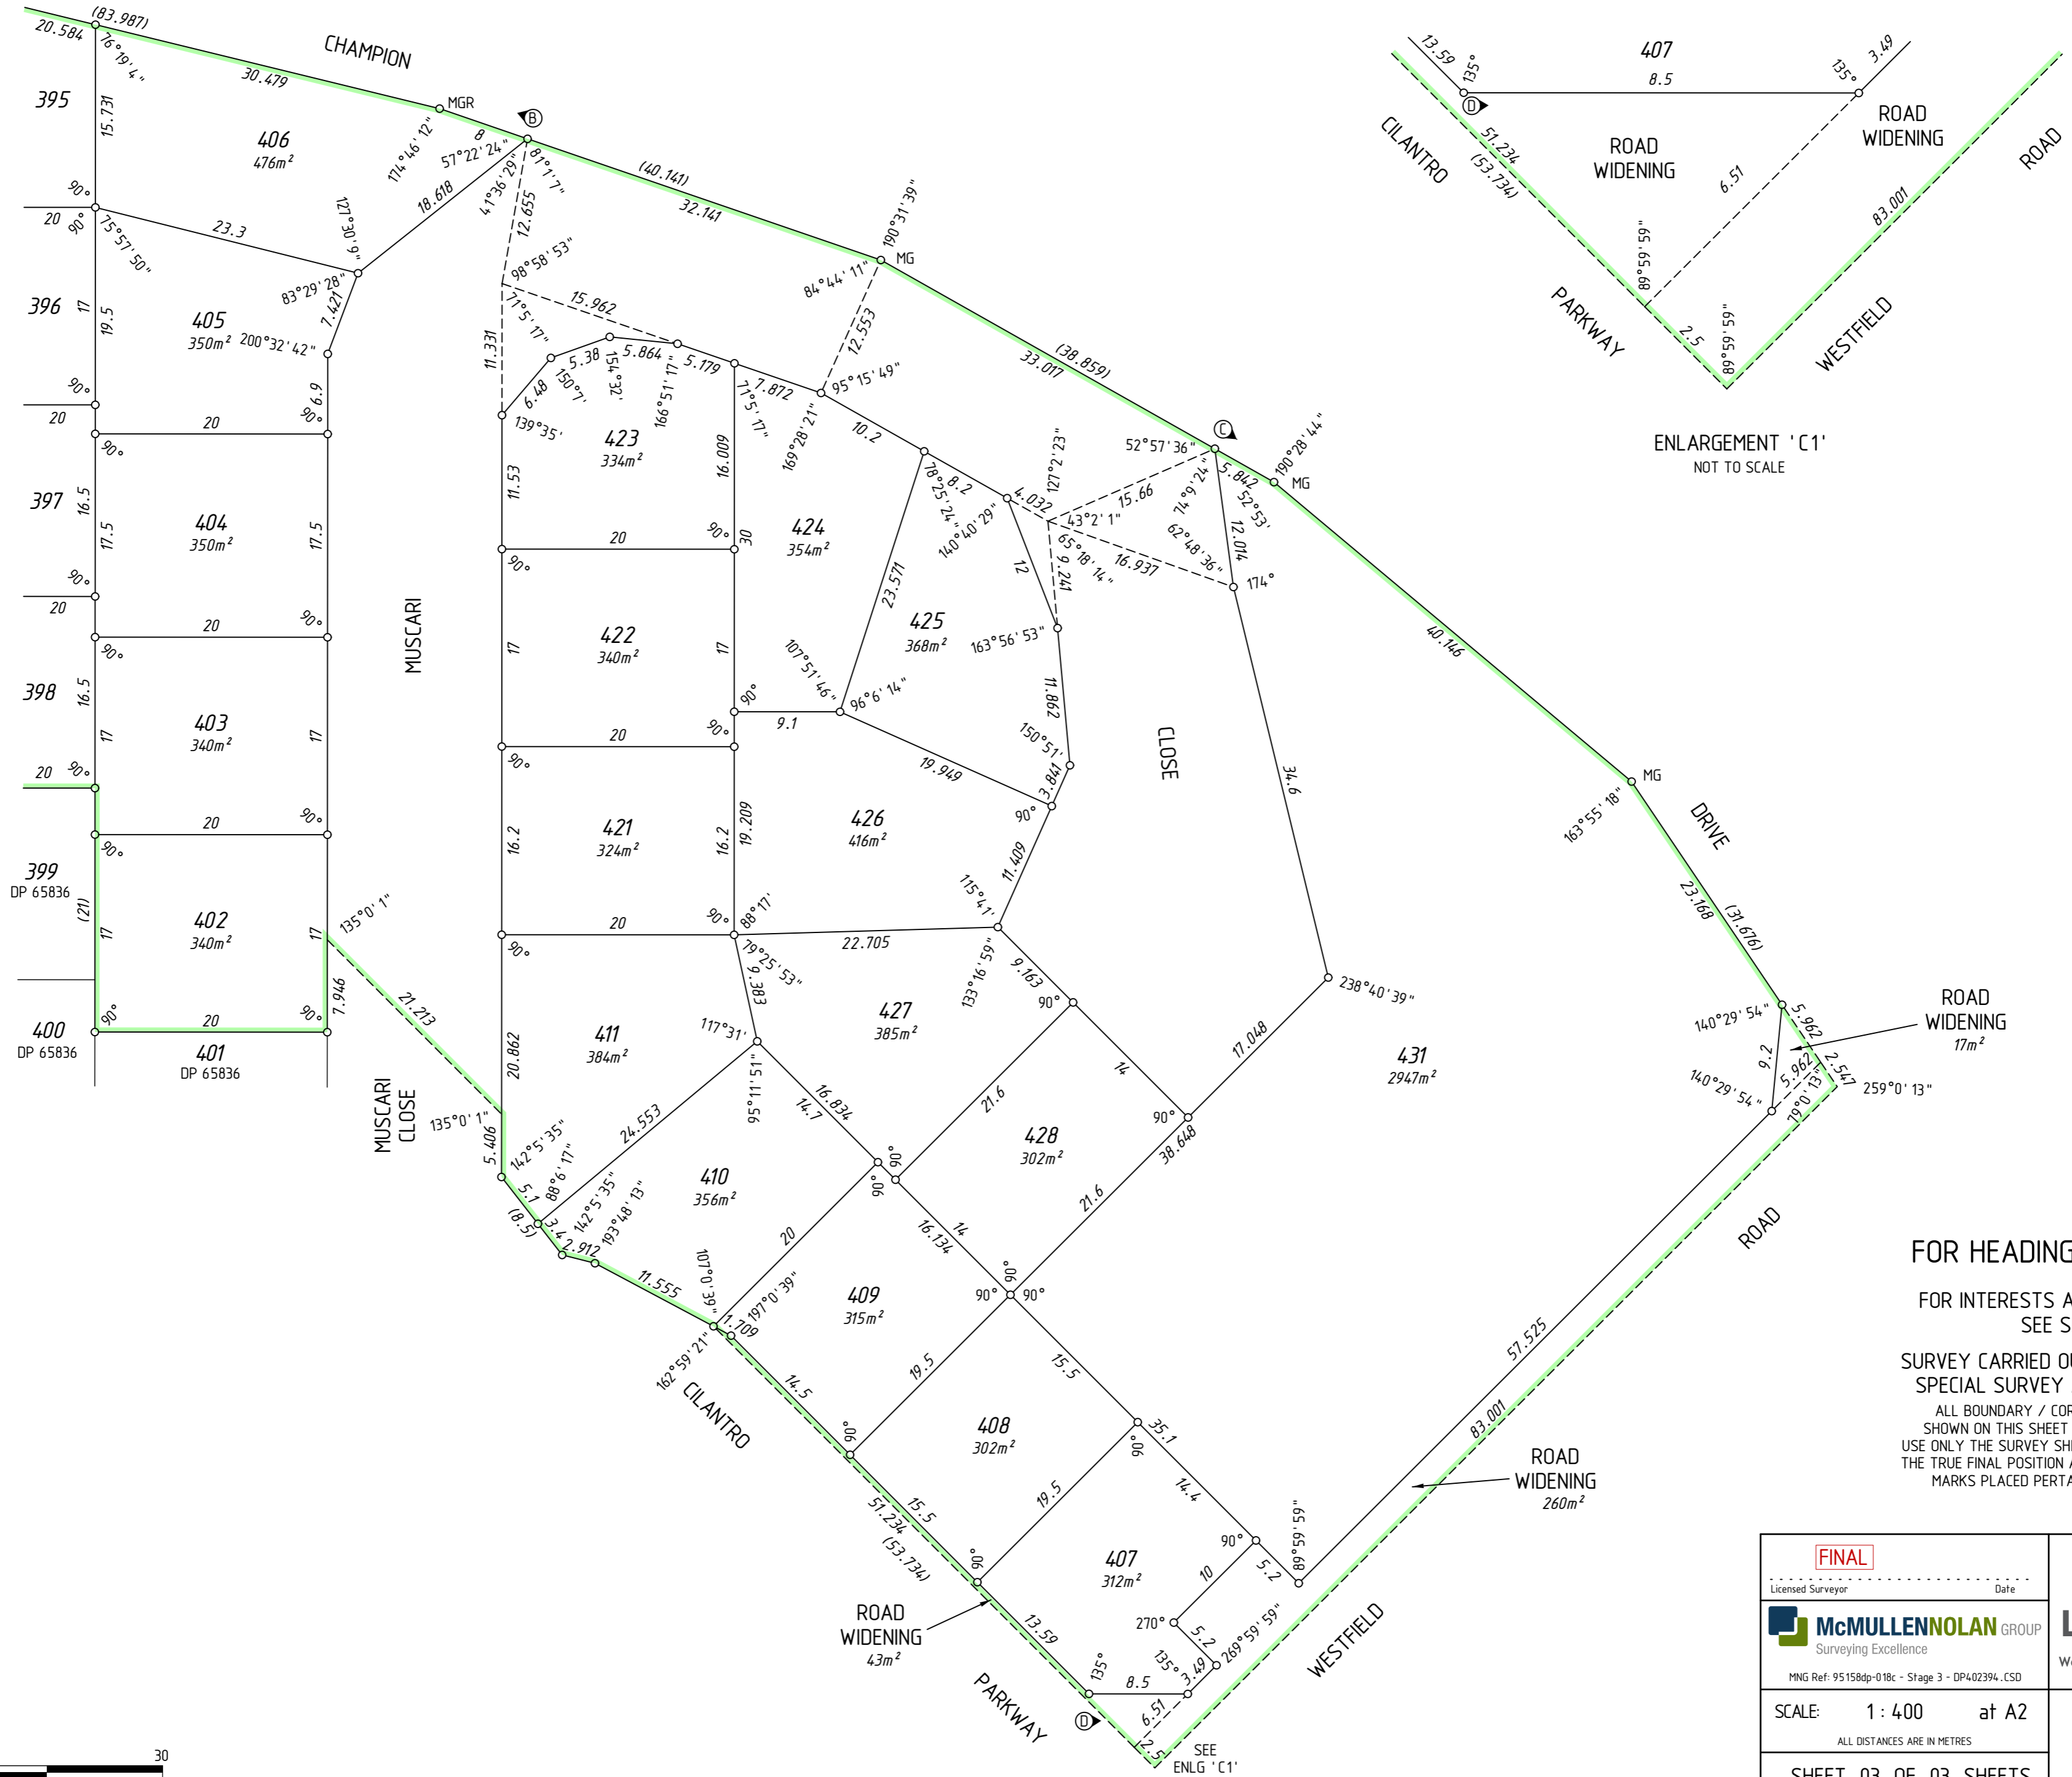


JOINS



ENLARGEMENT 'C1'  
NOT TO SCALE

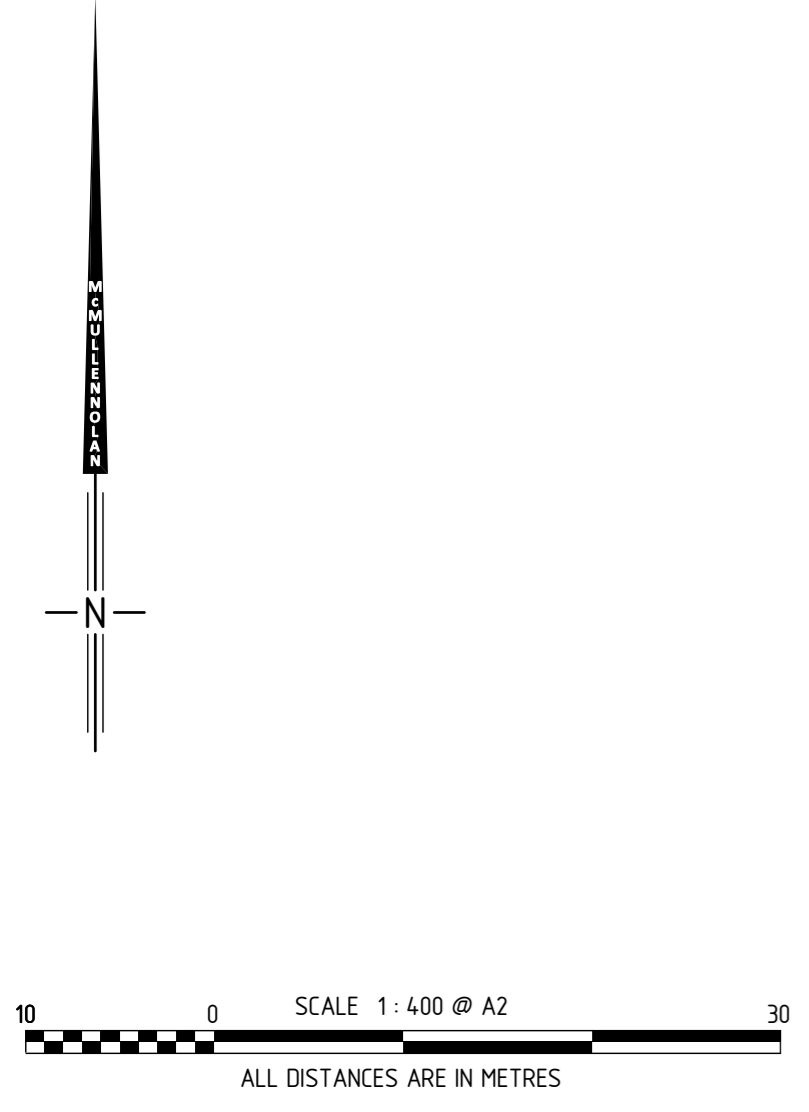


FOR HEADING SEE SHEET 1  
 FOR INTERESTS AND NOTIFICATIONS  
 SEE SHEET 1  
 SURVEY CARRIED OUT UNDER REG 26A  
 SPECIAL SURVEY AREA GUIDELINES  
 ALL BOUNDARY / CORNER SURVEY MARKS  
 SHOWN ON THIS SHEET ARE INDICATIVE ONLY.  
 USE ONLY THE SURVEY SHEET/S WHEN DETERMINING  
 THE TRUE FINAL POSITION AND TYPE OF ALL SURVEY  
 MARKS PLACED PERTAINING TO THIS PLAN.



<b>FINAL</b>		 <b>Landgate</b> Western Australian Land Information Authority	
Licensed Surveyor	Date		
 <b>McMULLENNOLAN</b> GROUP Surveying Excellence		<b>DEPOSITED PLAN</b> <b>402394</b>	
MNG Ref: 95158dp-018c - Stage 3 - DP402394.CSD			
SCALE: 1 : 400 at A2		<b>SHEET 03 OF 03 SHEETS</b> VERSION 1	
ALL DISTANCES ARE IN METRES			

THIS SURVEY SHEET WILL BE  
REPLACED BY THE SURVEY DATA

SURVEY CARRIED OUT UNDER REG 26A  
SPECIAL SURVEY AREA GUIDELINES

Licensed Surveyor _____ Date _____		 <b>Landgate</b> Western Australian Land Information Authority	
 <b>McMULLENNOLAN</b> GROUP Surveying Excellence MNG Ref: 95158dp-018c			
SCALE: _____	at A2	DEPOSITED PLAN	
SURVEY SHEET		402394	