


AMENDMENTS TABLE (PLAN GRAPHIC ONLY)


VER.	AMENDMENT	AUTHORISED BY	DATE

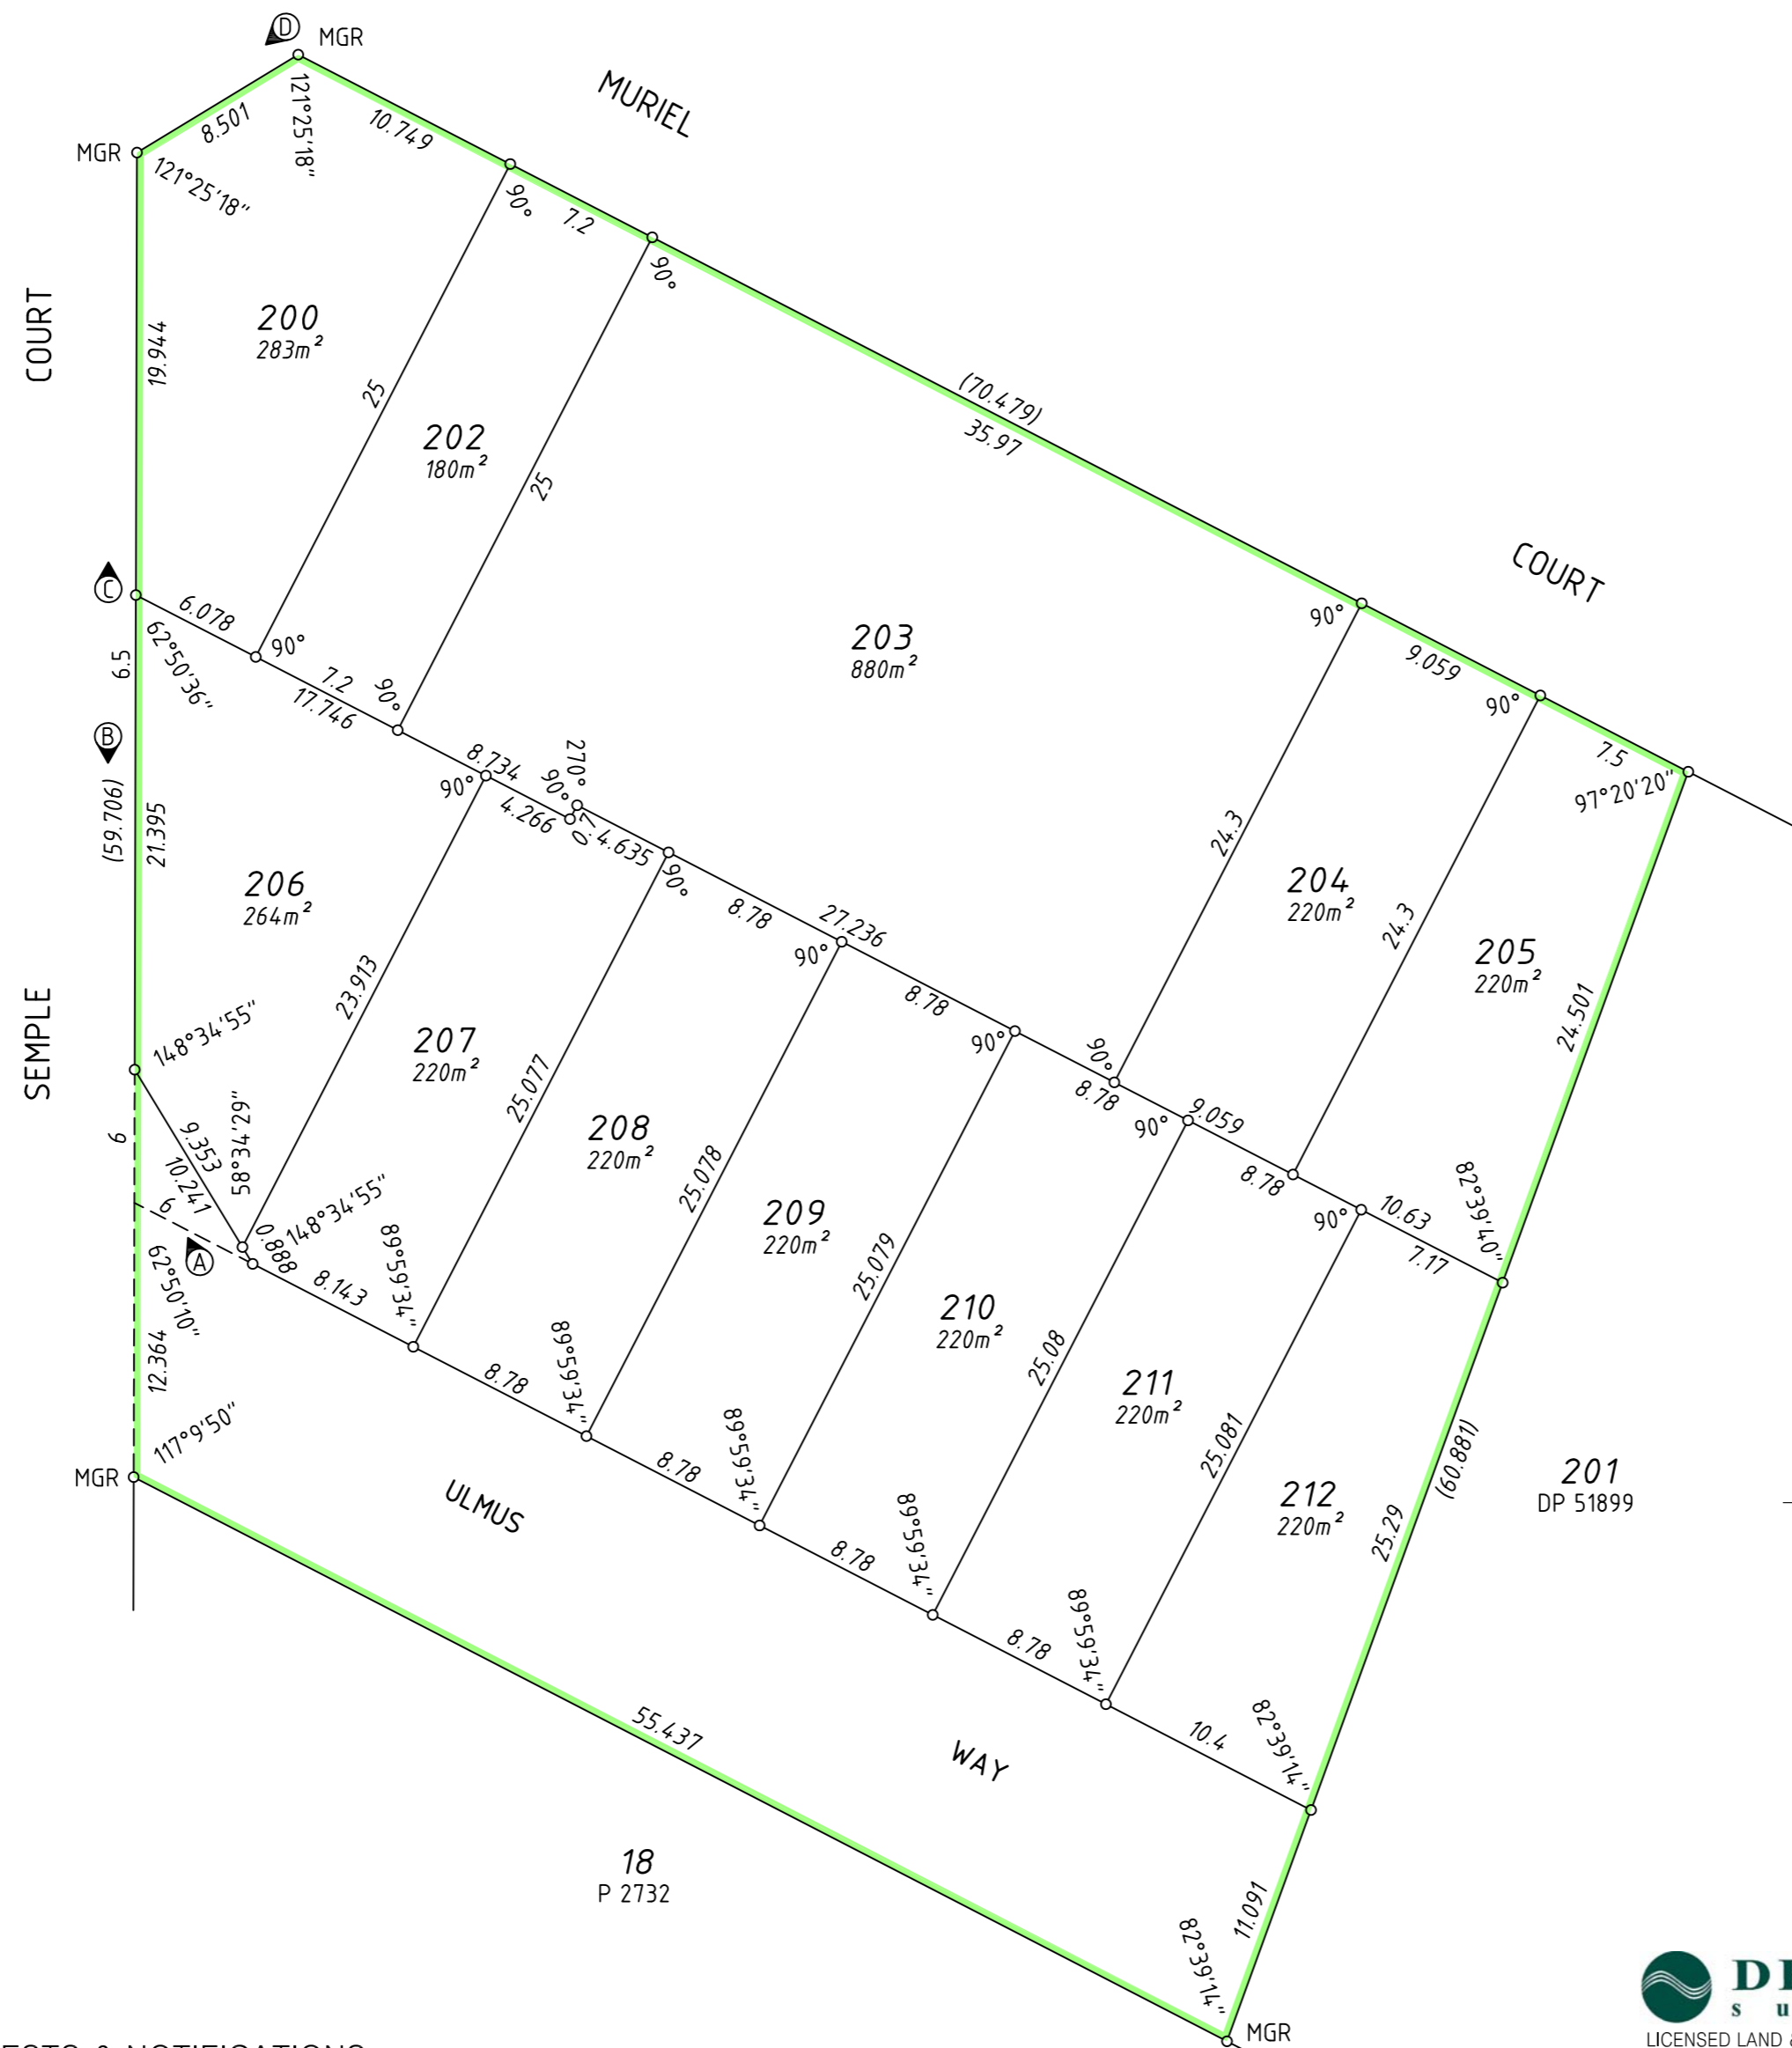

INTERESTS & NOTIFICATIONS

SUBJECT	PURPOSE	STATUTORY REFERENCE	ORIGIN	LAND BURDENED	BENEFIT TO	COMMENTS
Ⓐ to Ⓑ	COVENANT	SEC 150 OF THE P & D ACT	THIS PLAN	LOT 206	City of Cockburn	No road vehicle access to or from adjacent road
Ⓒ to Ⓓ	COVENANT	SEC 150 OF THE P & D ACT	THIS PLAN	LOT 200	City of Cockburn	No road vehicle access to or from adjacent road

DE NADA
surveys
LICENSED LAND & ENGINEERING SURVEYORS
Unit 4 / 14 Halley Road, BALCATTA, WA, 6021
Telephone: (08) 9344 8885 Fax: (08) 9344 8889
Email: info@denadasurveys.com.au
ABN: 55 123 232 575
DE NADA Ref: 101679dp-002g
CSD File: DP406758.CSD

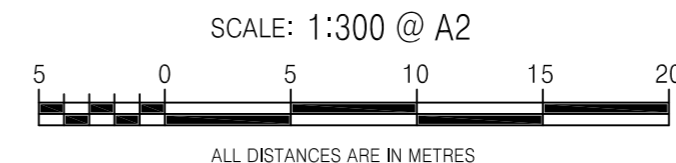

TYPE FREEHOLD S.S.A. YES

PURPOSE SUBDIVISION

PLAN OF
LOTS 200, 202 – 212, ROAD
AND COVENANT

FORMER TENURE LOT 200
ON D 51899 C.T.1620/53
LOCAL AUTHORITY CITY OF COCKBURN

LOCALITY COCKBURN CENTRAL

D.O.L. FILE

FIELD RECORD 132365

SURVEYOR'S CERTIFICATE – REG 54
I, A.P. ARMSTRONG
hereby certify that this plan is accurate and is a correct
representation of the –
(a) *survey; and/or
(b) *calculations from measurements recorded in the
field records, [* delete if inapplicable]
undertaken for the purposes of this plan and that it
complies with the relevant written law(s) in relation
to which it is lodged.

LICENSED SURVEYOR DATE

LODGED

DATE FEE PAID ASSESS No.

I.S.C.

EXAMINED

DATE

WESTERN AUSTRALIAN PLANNING COMMISSION
FILE 152268

Delegated Under S.16 P&D Act 2005 DATE

IN ORDER FOR DEALINGS

**PRELIMINARY ONLY UNLODGED VERSION
SUBJECT TO LANDGATE AUDIT**
This version is
- Current as at 25/1/2016
- Subject to change without notice
- Not intended for design use, a LANDGATE APPROVED
copy should be obtained for such purposes.

FOR INSPECTOR OF PLANS AND SURVEYS DATE

APPROVED REG26A(4)

FOR INSPECTOR OF PLANS AND SURVEYS DATE
(S. 18 Licensed Surveyors Act 1909)



DEPOSITED PLAN
406758
SHEET 1 OF 1 SHEETS
(PLUS SURVEY SHEETS)
VERSION 1