



VER.	AMENDMENT	AUTHORISED BY	DATE

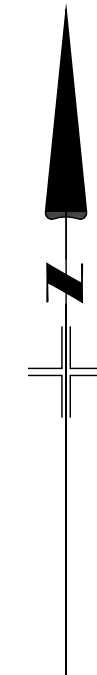

19 Brennan Way  
Belmont WA 6104  
PO Box 746 Belmont WA 6984  
T (08) 9477 4477 E projects@landsurveys.net.au CAD File: DP408657.dwg  
F (08) 9477 4499 www.landsurveys.net.au JOB No: 1500236

SURVEY CARRIED OUT UNDER REGULATION 26A  
SPECIAL SURVEY AREA GUIDELINES.

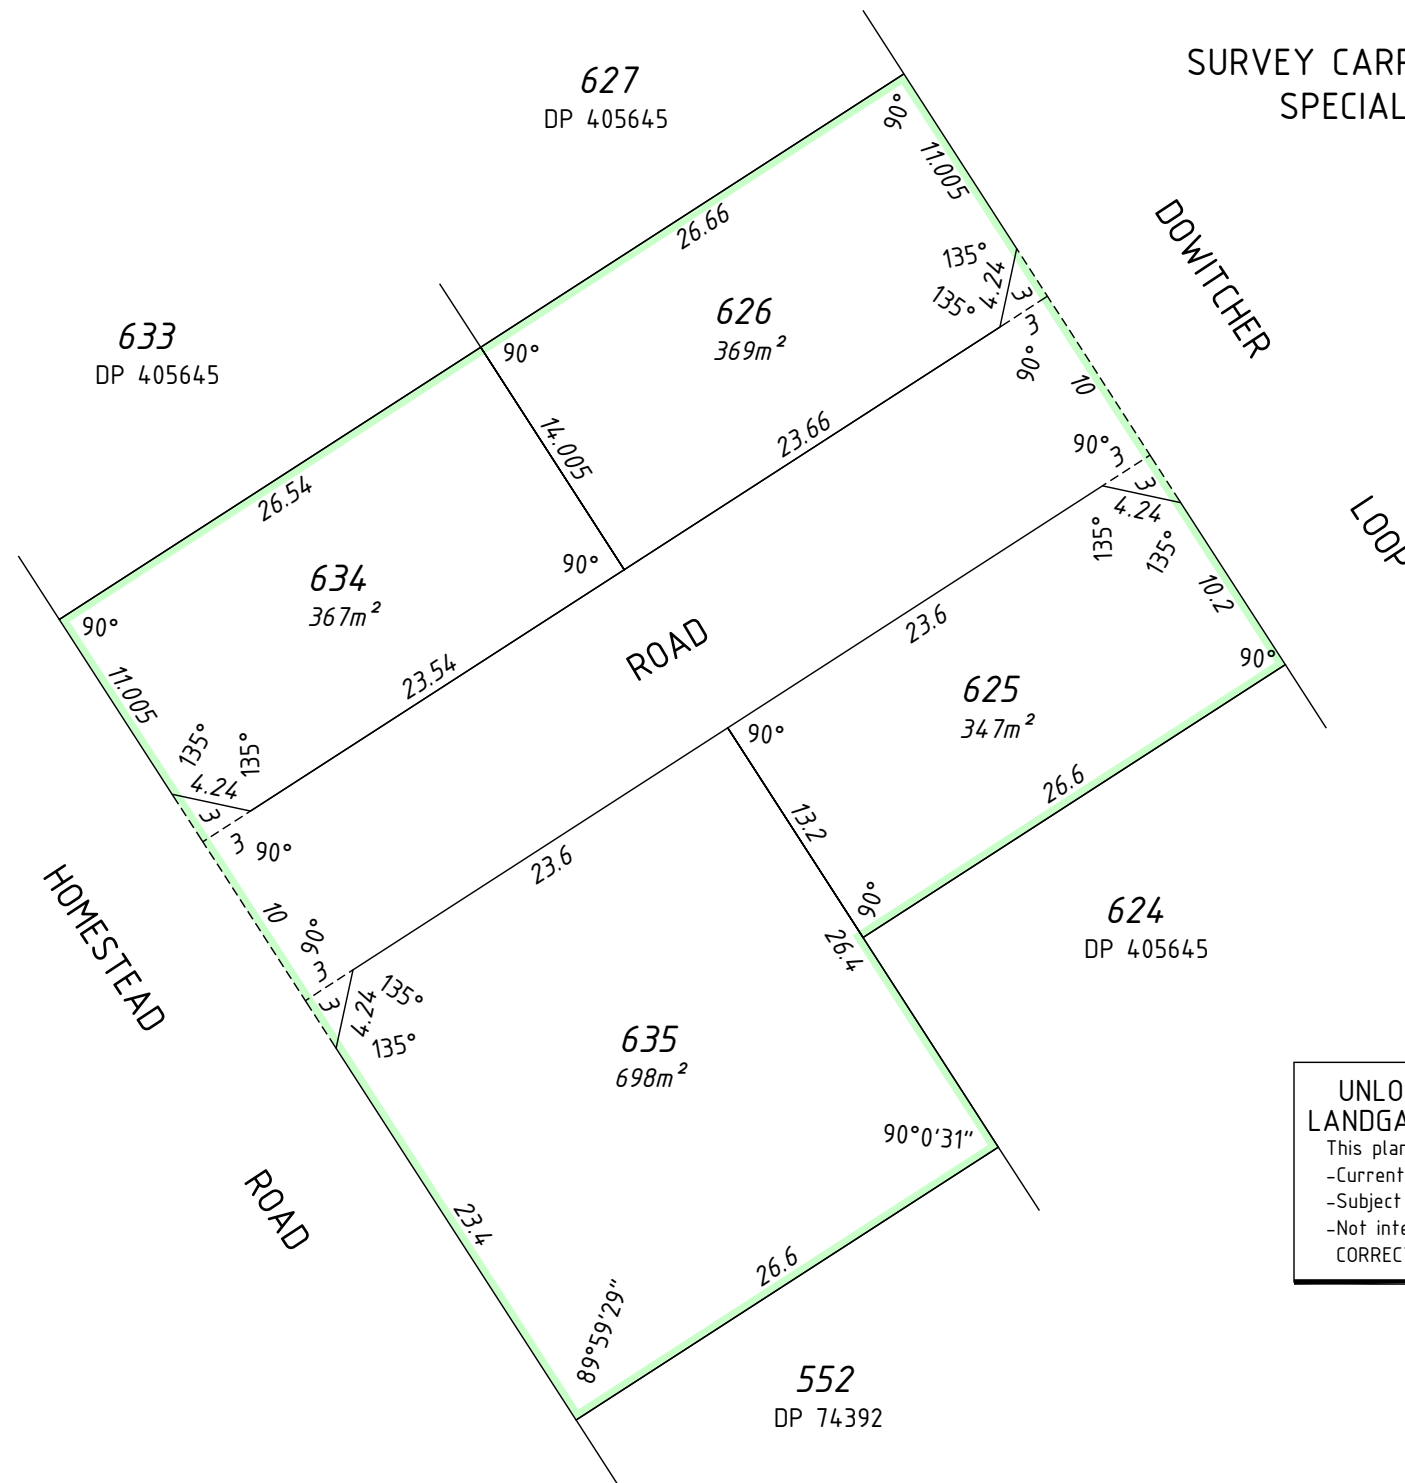

UNLODGED VERSION SUBJECT TO  
LANDGATE AUDIT & WAPC APPROVAL  
This plan is  
-Current as at VERSION A  
-Subject to change without notice  
-Not intended for design use, a LANDGATE CERTIFIED  
CORRECT copy should be obtained for such purposes.

INTERESTS AND NOTIFICATIONS

SUBJECT	PURPOSE	STATUTORY REFERENCE	ORIGIN	LAND BURDENED	BENEFIT TO	COMMENTS



1:400 @ A3

HELD BY LANDGATE IN DIGITAL FORMAT ONLY

TYPE	FREEHOLD	S.S.A.	YES
PURPOSE	SUBDIVISION		
PLAN OF	LOTS 625, 626, 634, 635 & ROAD		
FORMER TENURE	LOT 9000 ON DP 405645 C/T LOCAL AUTHORITY CITY OF GOSNELLS LOCALITY GOSNELLS B.O.L. FILE		
FIELD RECORD	134804		
SURVEYOR'S CERTIFICATE - REG 54	I, WILLIAM JAMES MORAN hereby certify that this plan is accurate and is a correct representation of the - (a) *survey; and/or (b) *calculations from measurements recorded in the field records, [* delete if inapplicable] undertaken for the purposes of this plan and that it complies with the relevant written law(s) in relation to which it is lodged.		
LICENSED SURVEYOR		DATE	
LODGED			
DATE	FEE PAID	ASSESS No.	
I.S.C.			
EXAMINED			
DATE			
WESTERN AUSTRALIAN PLANNING COMMISSION FILE 150773			
Delegated under S.16 P&D Act 2005			
DATE			
IN ORDER FOR DEALINGS			
SUBJECT TO			
FOR INSPECTOR OF PLANS AND SURVEYS			
DATE			
APPROVED REG 26A (4)			
INSPECTOR OF PLANS AND SURVEYS			
DATE (S. 18 Licensed Surveyors Act 1909)			
DEPOSITED PLAN <b>408657</b> SHEET 1 OF 1 SHEET VERSION 1			