


VERSION	AMENDMENT	AUTHORISED BY	DATE

HELD BY LANDGATE IN DIGITAL FORMAT ONLY


SURVEY CARRIED OUT UNDER REG 26A  
SPECIAL SURVEY AREA GUIDELINES  
SEE SURVEY SHEETS FOR SURVEY INFORMATION

USE ONLY THE SURVEY SHEET/S WHEN DETERMINING  
THE TRUE FINAL POSITION AND TYPE OF ALL SURVEY  
MARKS PLACED PERTAINING TO THIS PLAN.

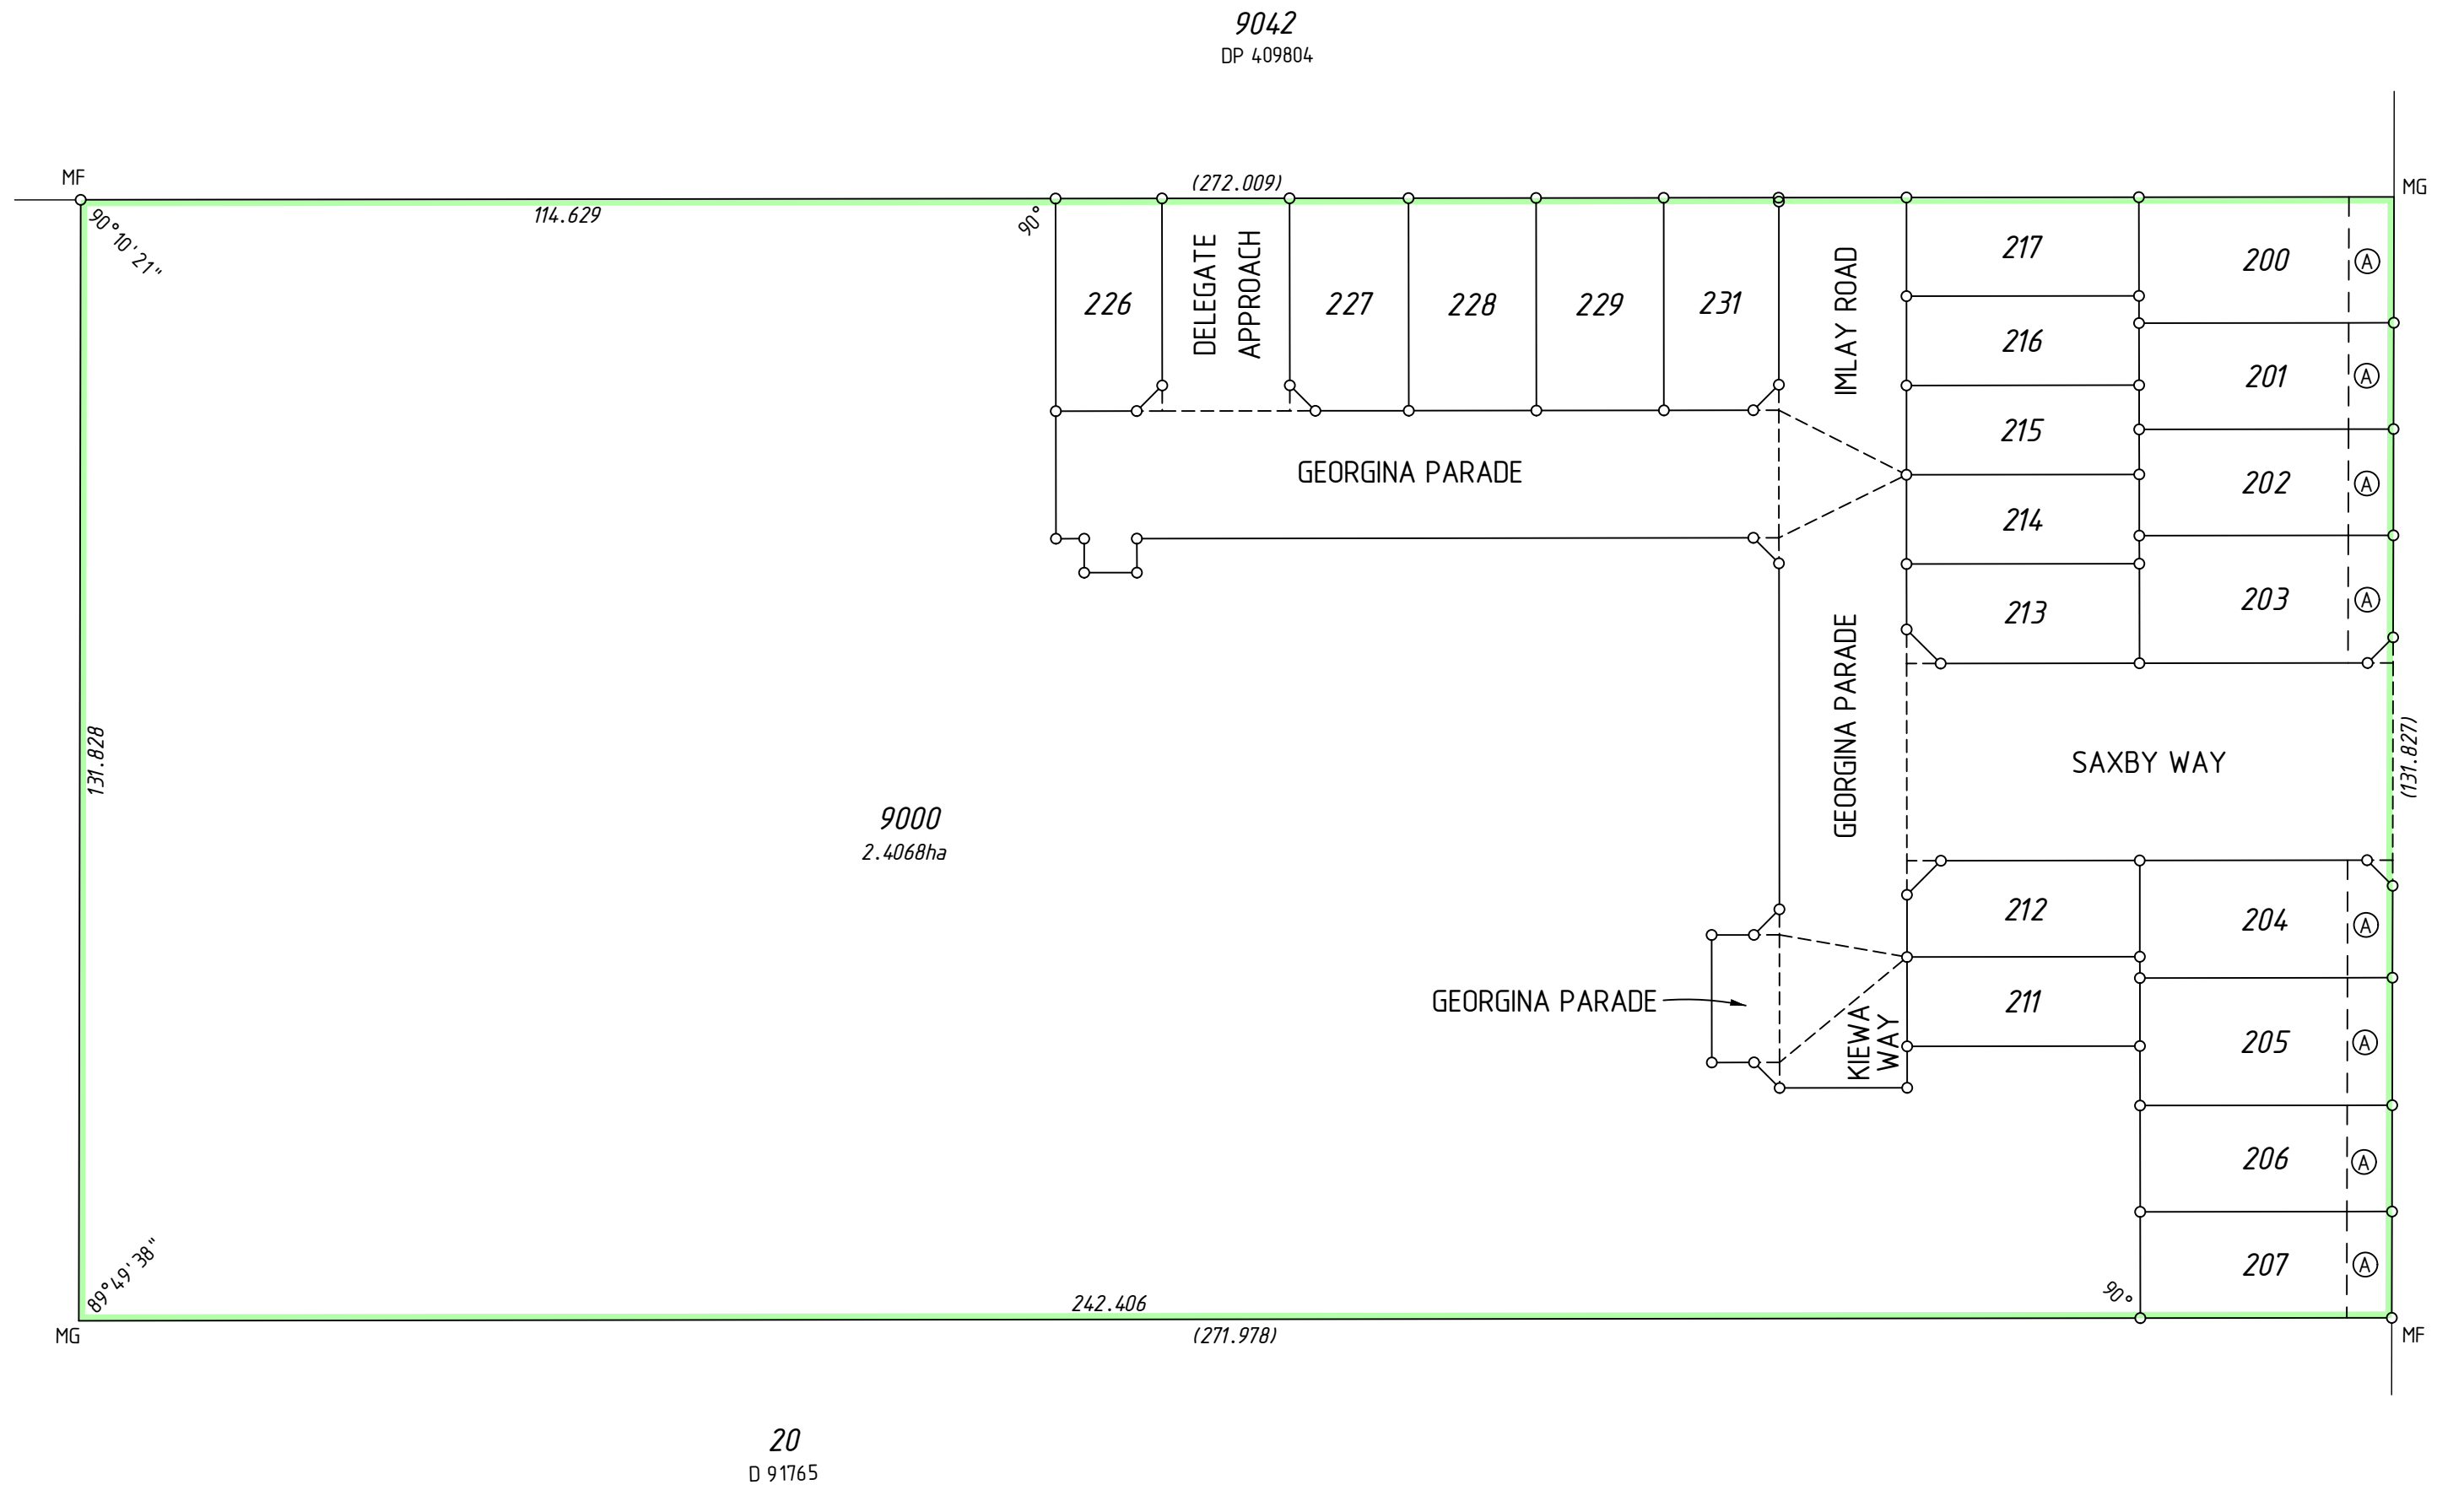

INTERESTS AND NOTIFICATIONS

SUBJECT	PURPOSE	STATUTORY REFERENCE	ORIGIN	LAND BURDENED	BENEFIT TO	COMMENTS
Ⓐ	EASEMENT RESTRICTIVE COVENANT	ENERGY OPERATORS (POWERS) ACT 1979 SEC 136D OF THE TLA	DOC THIS PLAN & DOC	LOTS 200-207 ALL LOTS EXCEPT LOT 9000	ELECTRICITY NETWORKS CORPORATION ALL LOTS EXCEPT LOT 9000	5.3m WIDE PARALLEL
	NOTIFICATION	SEC 70A OF THE TLA	DOC	LOTS 200-207 & 211-214		FIRE MANAGEMENT PLAN

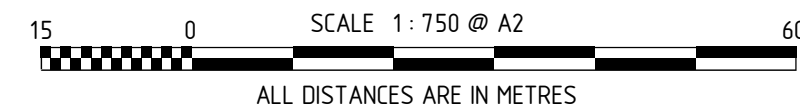

**MNG**  
MC MULLEN NOLAN GROUP  
PO Box 3526, Success W.A. 6964  
Tel: (08) 6436 1599  
Fax: (08) 6436 1500  
Email: info@mngsurvey.com.au  
MNG Ref: 99543dp-008d - Stage 1 - DP401005\_CSD

TYPE	FREEHOLD	S.S.A.	YES
PURPOSE	SUBDIVISION		
PLAN OF	LOTS 200-207, 211-217, 226-229, 231, 9000, ROADS, AND RESTRICTIVE COVENANT		
FORMER TENURE	LOT 19 ON D83113 C.T. 2103-662		
LOCAL AUTHORITY	CITY OF SWAN		
LOCALITY	BRABHAM		
D.O.L. FILE			
FIELD RECORD	134370		
SURVEYOR'S CERTIFICATE - REG 54 I, Charles A. YOUNGE hereby certify that this plan is accurate and is a correct representation of the - (a) *survey, and/or (b) *calculations from measurements recorded in the field records, [* delete if inapplicable] undertaken for the purposes of this plan and that it complies with the relevant written law(s) in relation to which it is lodged.			
LICENSED SURVEYOR		DATE	
LOGGED			
DATE	FEE PAID	ASSESS No.	
I.S.C.			
EXAMINED			
DATE			
WESTERN AUSTRALIAN PLANNING COMMISSION FILE 152396			
Delegated under S. 16 P&D Act 2005			
DATE			
IN ORDER FOR DEALINGS			
FOR INSPECTOR OF PLANS AND SURVEYS			
DATE			
APPROVED REG26A (4)			
INSPECTOR OF PLANS AND SURVEYS			
DATE			
(S. 18 Licensed Surveyors Act 1909)			




DEPOSITED PLAN  
**401005**  
SHEET 01 OF 02 SHEETS  
(PLUS SURVEY SHEET(S))  
VERSION 1

FOR HEADING SEE SHEET 1

9042  
DP 409804

FOR INTERESTS AND NOTIFICATIONS  
SEE SHEET 1

SEE SHEET 1

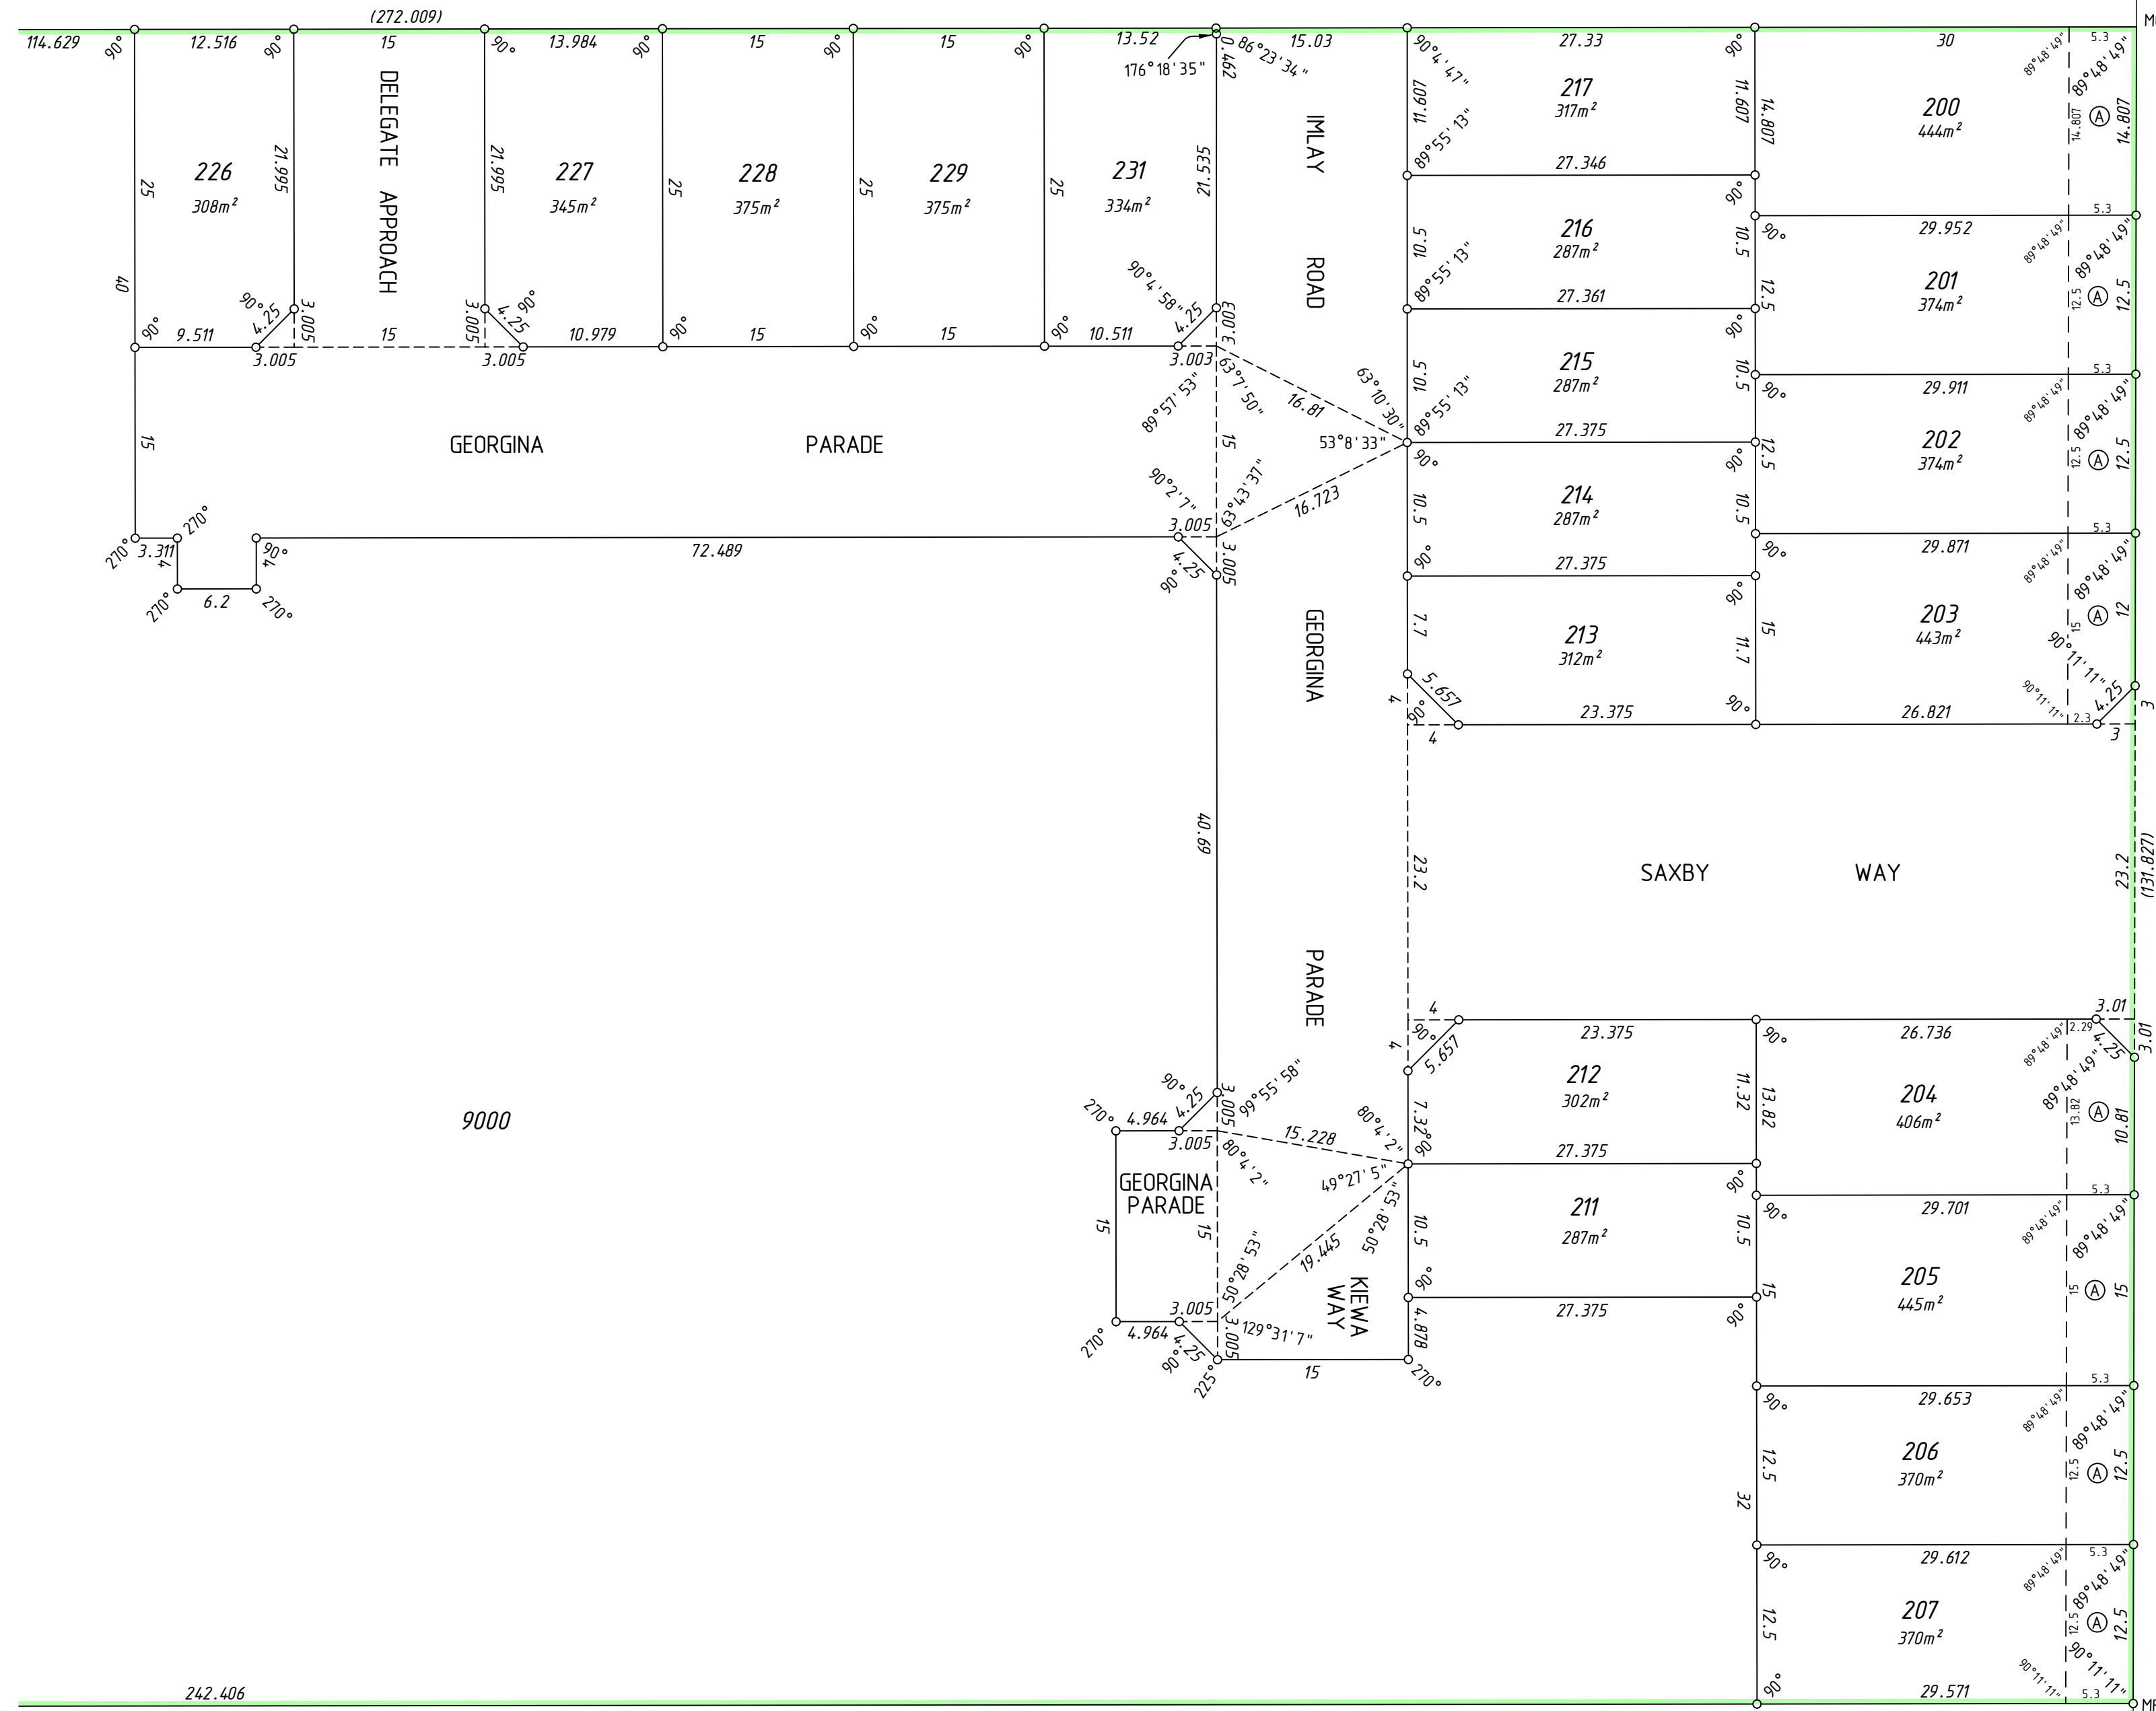


SURVEY CARRIED OUT UNDER REG 26A  
SPECIAL SURVEY AREA GUIDELINES  
SEE SURVEY SHEETS FOR SURVEY INFORMATION

USE ONLY THE SURVEY SHEET/S WHEN DETERMINING  
THE TRUE FINAL POSITION AND TYPE OF ALL SURVEY  
MARKS PLACED PERTAINING TO THIS PLAN.

WOOLLCOTT

AVENUE

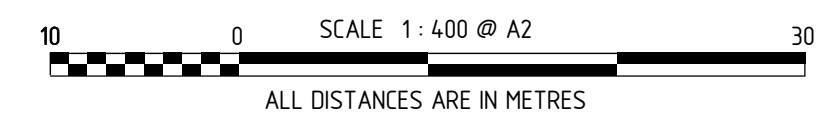

SEE SHEET 1

242.406

(271.978)

20

D 91765

HELD BY LANDGATE IN DIGITAL FORMAT ONLY



MNG Ref : 99543dp-008d - Stage 1 - DP401005.CSD

FINAL

LICENSED SURVEYOR

DATE



GOVERNMENT OF  
WESTERN AUSTRALIA



Landgate

DEPOSITED PLAN

401005

SHEET 02 OF 02 SHEETS

VERSION 1

FOR HEADING SEE SHEET 1

THIS SURVEY SHEET WILL BE  
REPLACED BY THE SURVEY DATA



MNG Ref: 99543dp-008d



DEPOSITED PLAN

**40 1005**

SURVEY SHEET