

VERSION	AMENDMENT	AUTHORISED BY	DATE

HELD BY LANDGATE IN DIGITAL FORMAT ONLY



M C MULLEN NOLAN GROUP  
 PO Box 3526, Success W.A. 6964  
 Tel: (08) 6436 1599  
 Fax: (08) 6436 1500  
 Email: info@mngsurvey.com.au

MNG Ref : 97608dp-025d - Stage 2A - DP402654, CSD

TYPE FREEHOLD S.S.A. YES

PURPOSE SUBDIVISION

PLAN OF  
 LOTS 65-80 &  
 RESTRICTIVE COVENANT

FORMER TENURE SEE FORMER TENURE TABLE

LOCAL AUTHORITY CITY OF COCKBURN

LOCALITY SUCCESS

D.O.L. FILE

FIELD RECORD 121270

**SURVEYOR'S CERTIFICATE - REG 54**  
 I, Matthew B. WEBB  
 hereby certify that this plan is accurate and is a correct  
 representation of the -  
 (a) \*survey, and/or  
 (b) \*calculations from measurements recorded in the field records,  
 [\* delete if inapplicable]  
 undertaken for the purposes of this plan and that it  
 complies with the relevant written law(s) in relation to  
 which it is lodged.

**FINAL**

LICENSED SURVEYOR DATE

LOGGED

DATE FEE PAID ASSESS No.

I.S.C.

EXAMINED

DATE

WESTERN AUSTRALIAN PLANNING COMMISSION  
 FILE 147694

Delegated under S. 16 P&D Act 2005 DATE

IN ORDER FOR DEALINGS

SUBJECT TO

FOR INSPECTOR OF PLANS AND SURVEYS DATE

APPROVED REG26A (4)





INSPECTOR OF PLANS AND SURVEYS DATE  
 (S. 18 Licensed Surveyors Act 1909)



DEPOSITED PLAN

**402654**

SHEET 01 OF 01 SHEETS  
 (PLUS SURVEY SHEETS)  
 VERSION 1

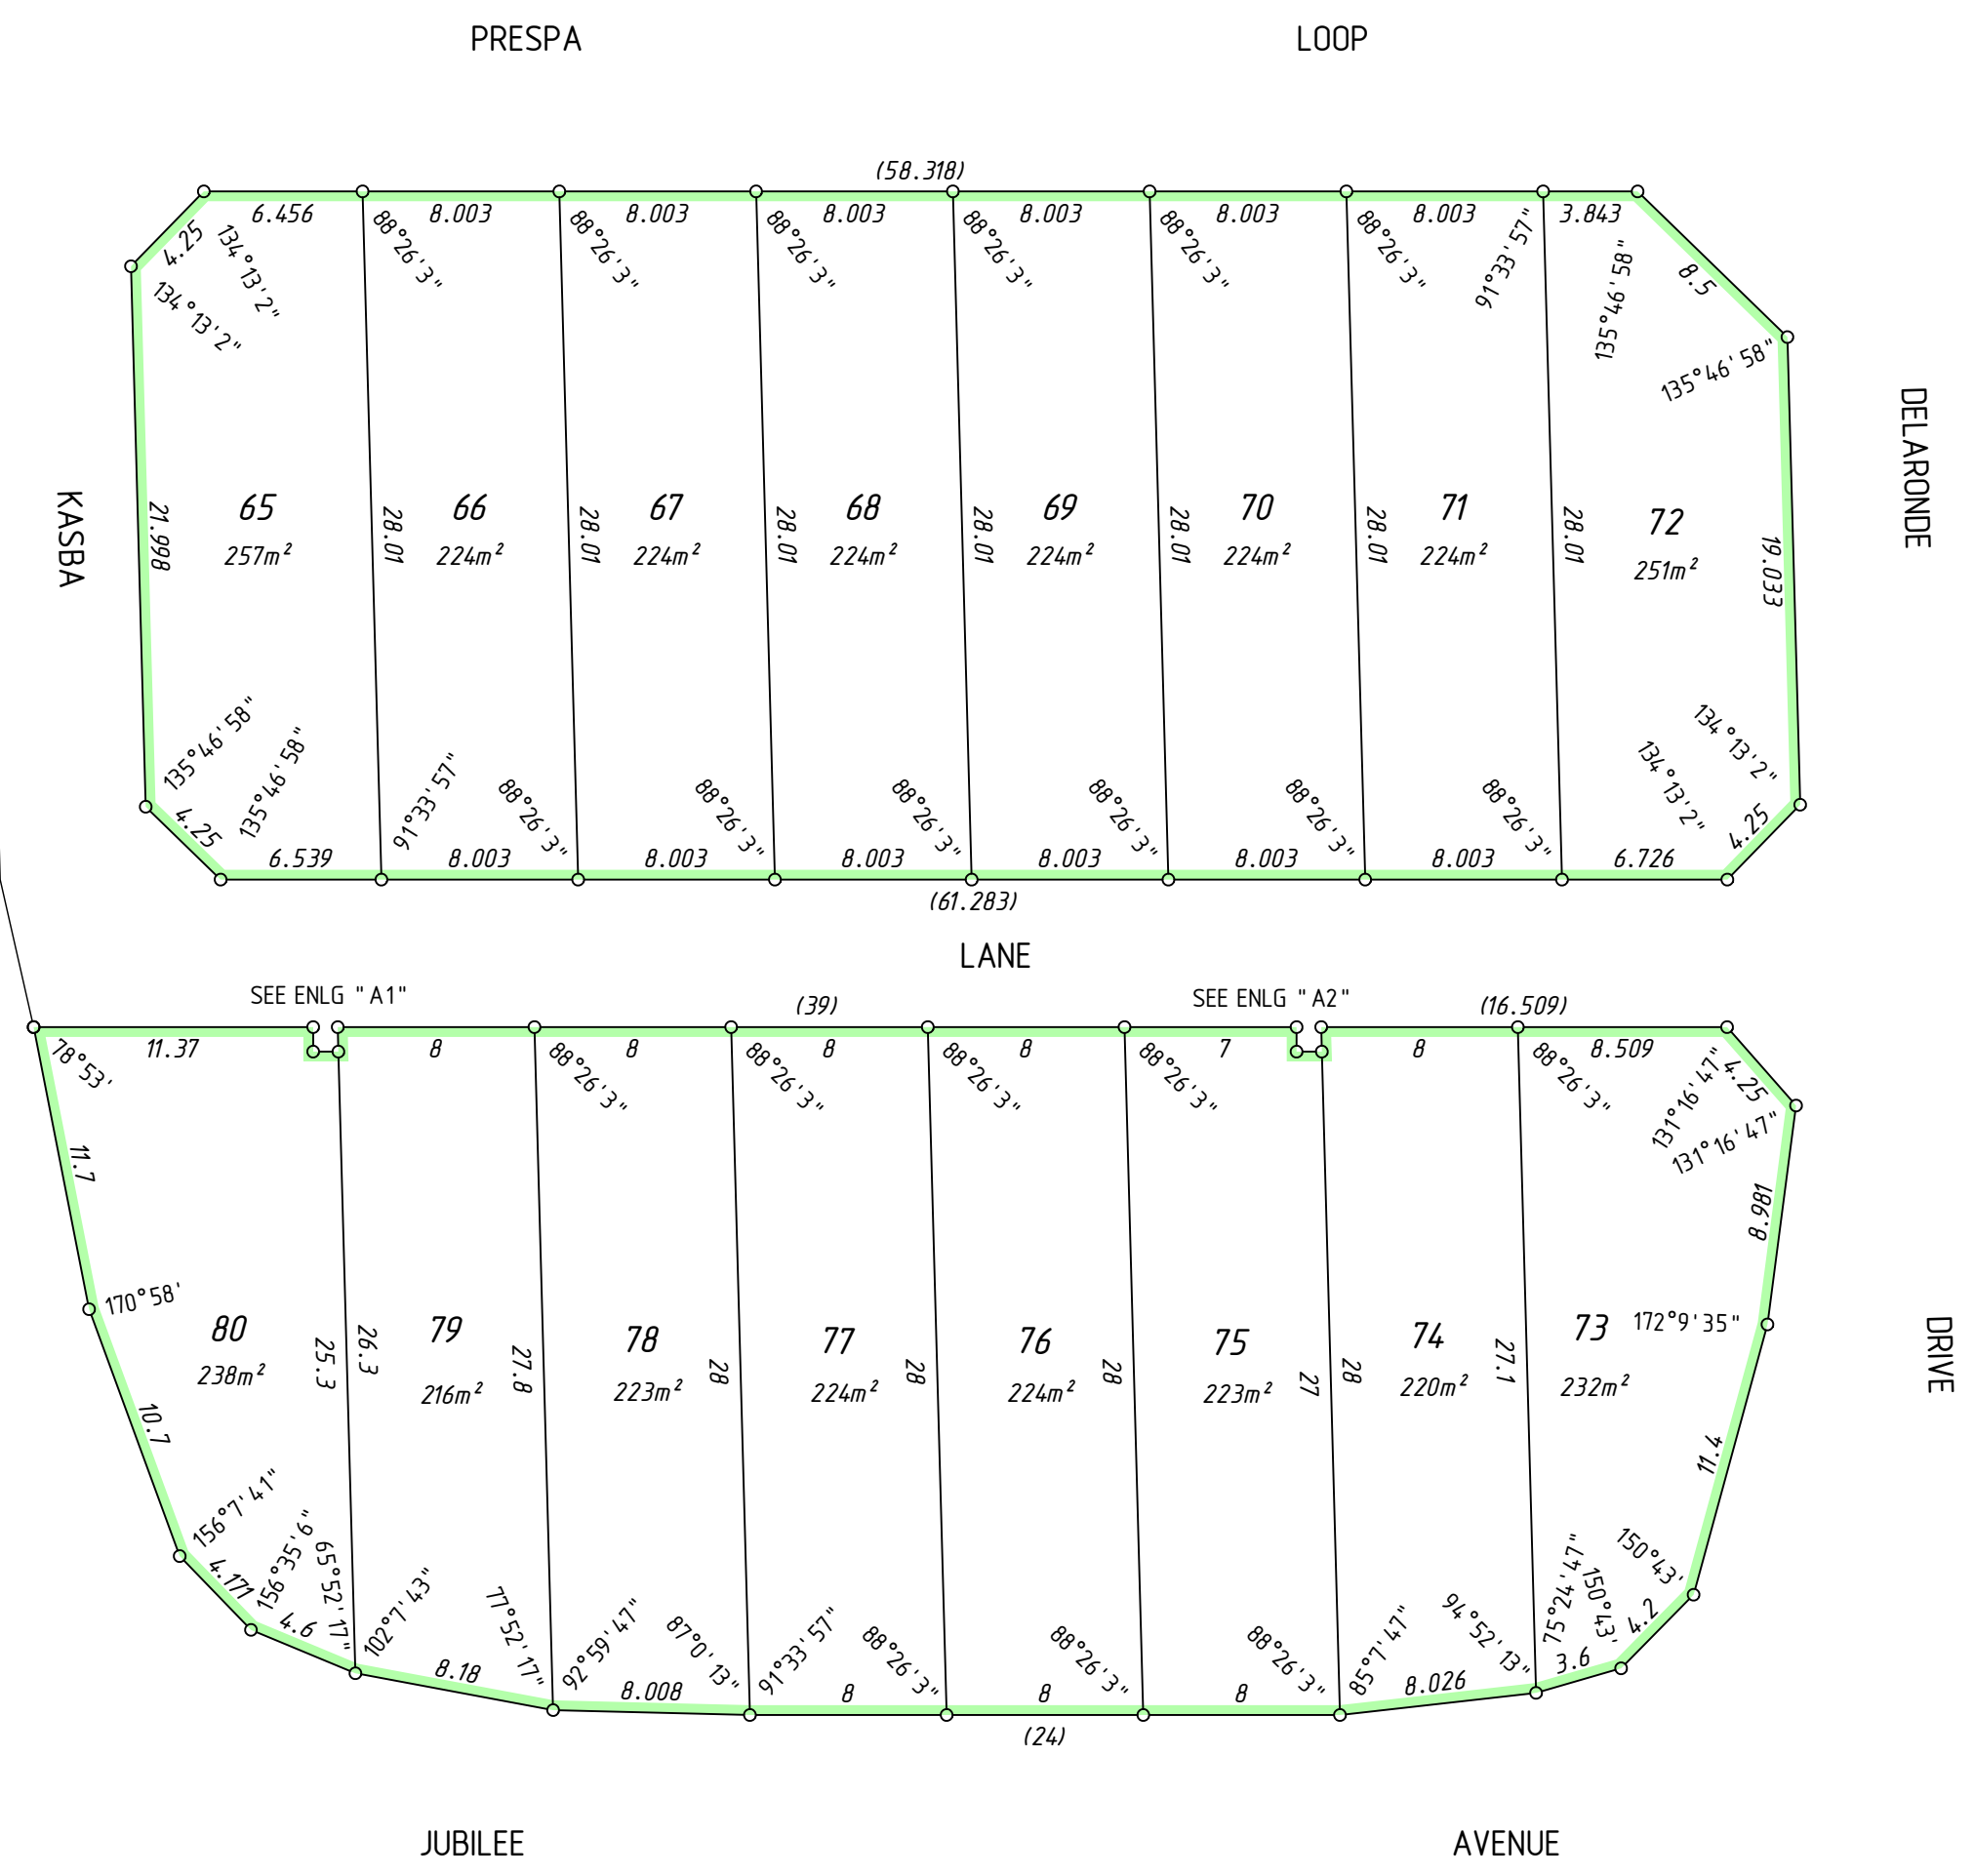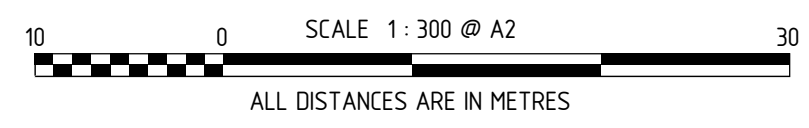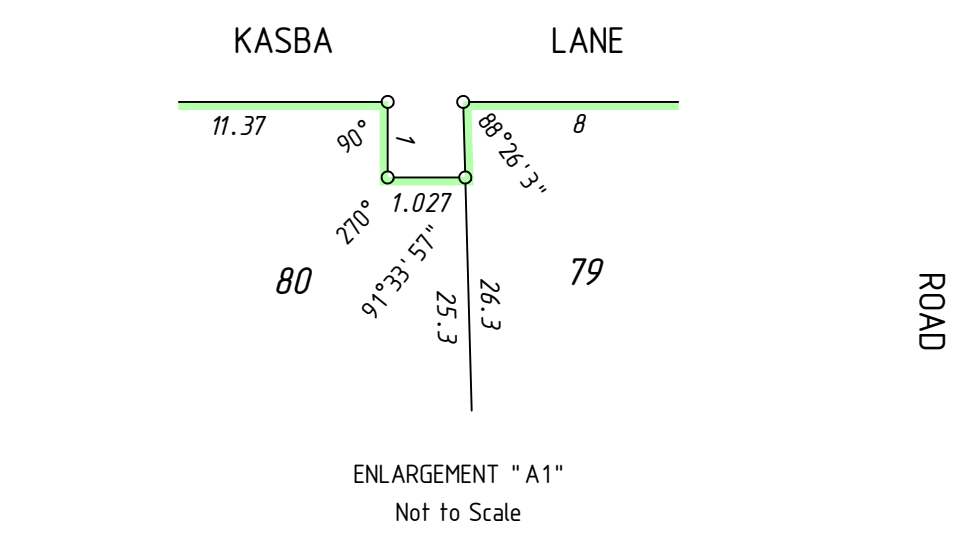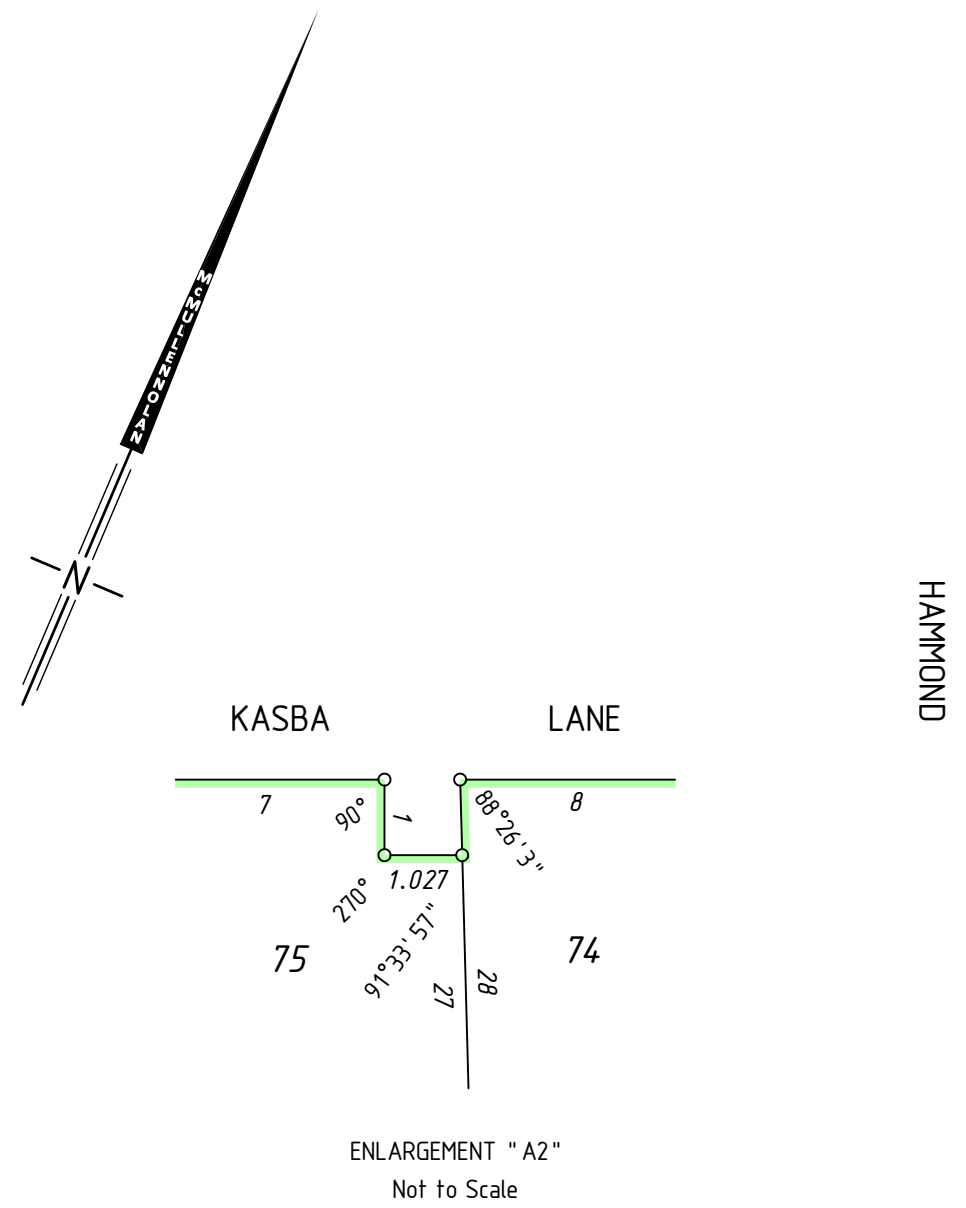

INTERESTS AND NOTIFICATIONS

SUBJECT	PURPOSE	STATUTORY REFERENCE	ORIGIN	LAND BURDENED	BENEFIT TO	COMMENTS
	RESTRICTIVE COVENANT	SEC 136D OF THE T.L.A	THIS PLAN & DOC	ALL LOTS	ALL LOTS	
	NOTIFICATION	SEC 70A OF THE TLA	DOC	LOTS 65, 66, 79, 80		TRANSPORT CORRIDOR NOISE
	NOTIFICATION	SEC 70A OF THE TLA	DOC	LOT 65		FIRE MANAGEMENT PLAN
	NOTIFICATION	SEC 165 OF THE P & D ACT	DOC	ALL LOTS		MOSQUITO BREEDING AREA

SURVEY CARRIED OUT UNDER REG 26A  
 SPECIAL SURVEY AREA GUIDELINES  
 SEE SURVEY SHEETS FOR SURVEY INFORMATION

USE ONLY THE SURVEY SHEET/S WHEN DETERMINING  
 THE TRUE FINAL POSITION AND TYPE OF ALL SURVEY  
 MARKS PLACED PERTAINING TO THIS PLAN.

FORMER TENURE TABLE

LOT	FORMER TENURE	ON PLAN / DIAGRAM	TITLE
LOTS 65-72	LOT 9500	DP 402390	2849-867
LOTS 73-80	LOT 9501	DP 402390	2849-868

FOR HEADING SEE SHEET 1

THIS SURVEY SHEET WILL BE  
REPLACED BY THE SURVEY DATA



MNG Ref: 97608dp-025d



DEPOSITED PLAN

**402654**

SURVEY SHEET