


VER	AMENDMENT	AUTHORISED BY	DATE

LIMITED IN DEPTH TO 60.96 METRES

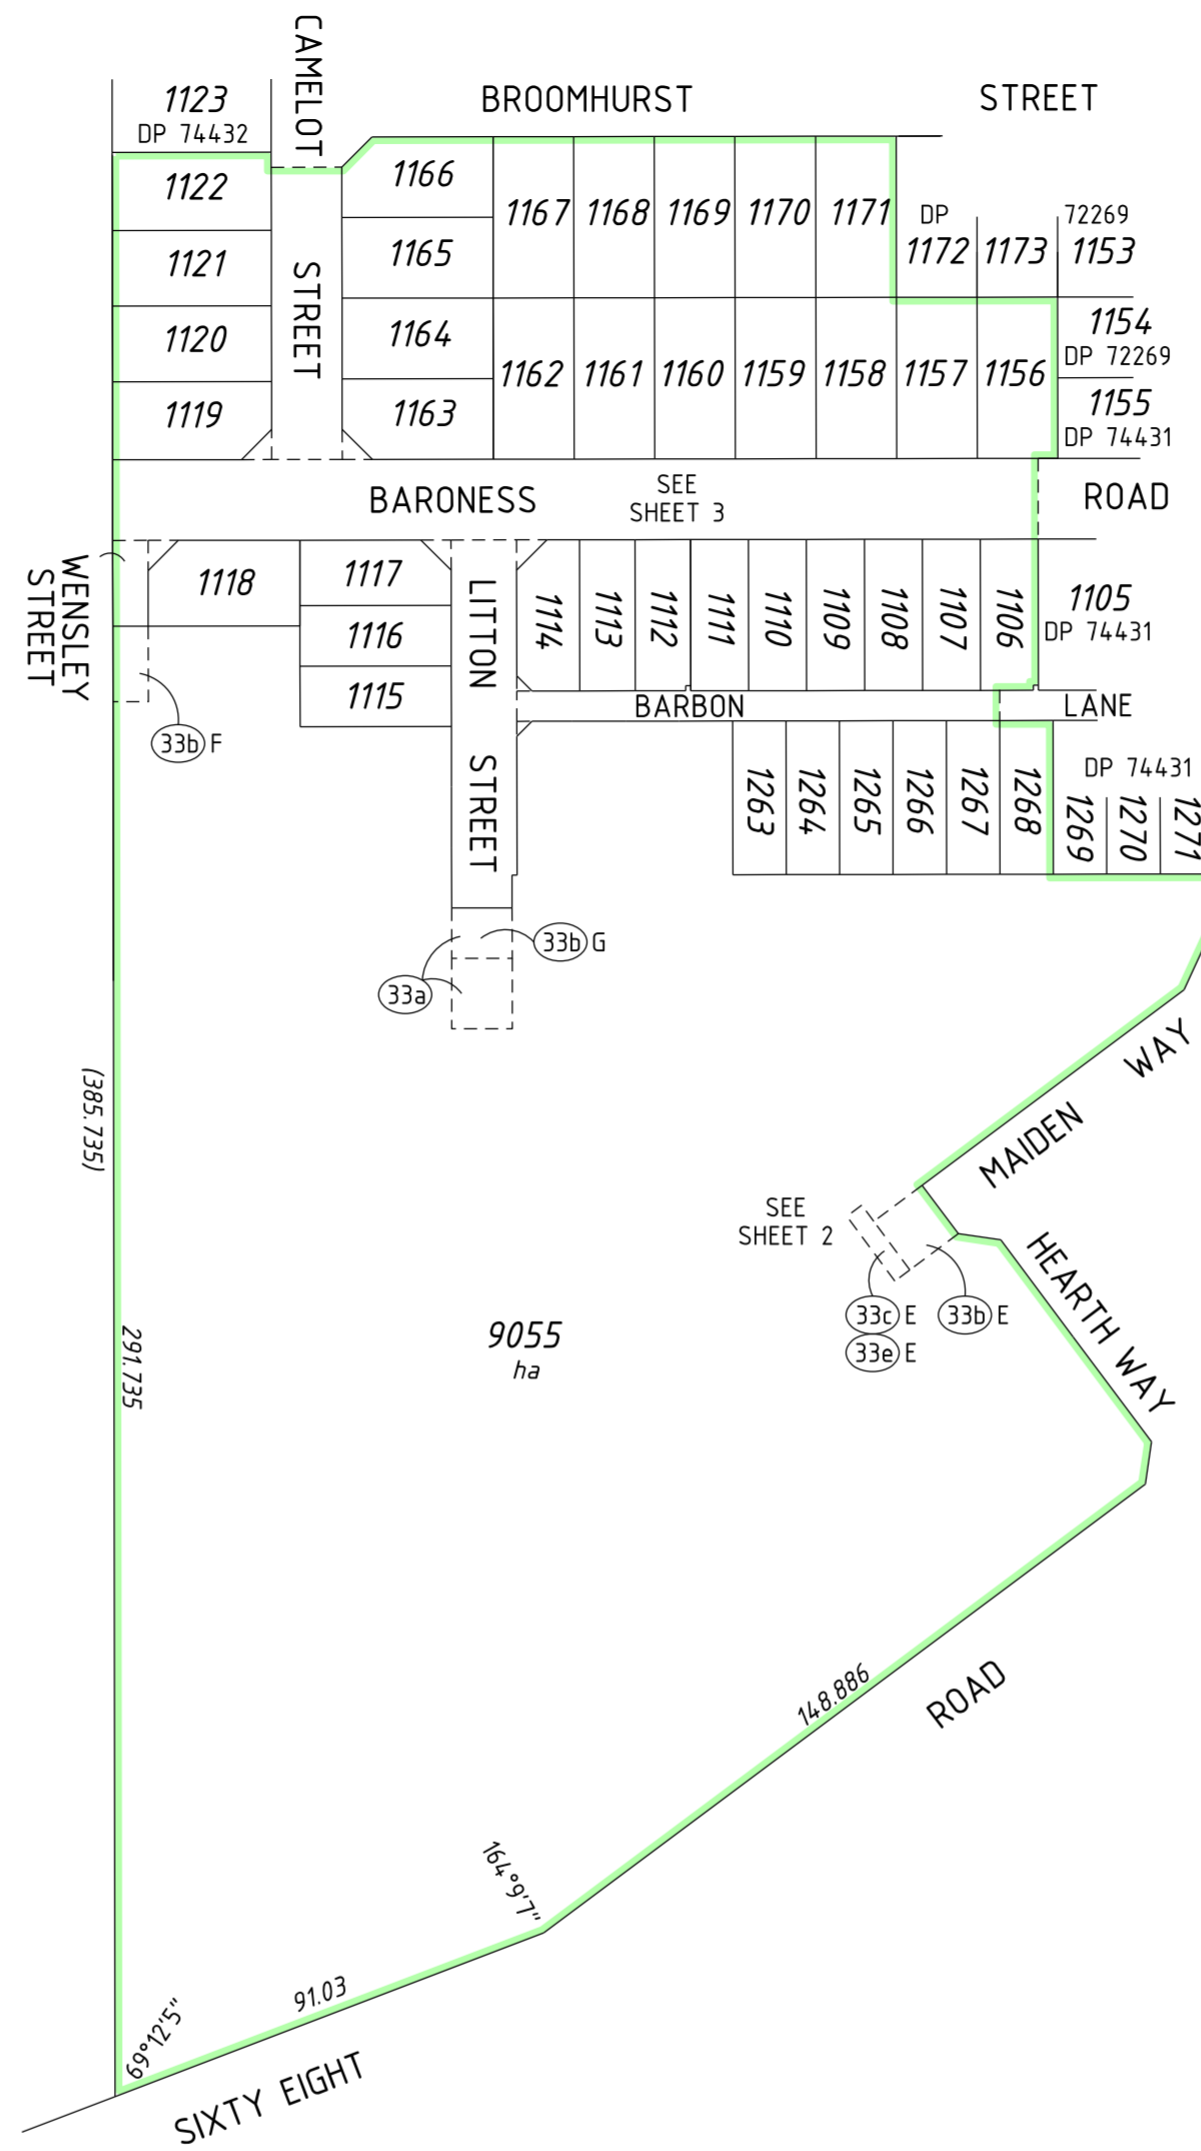

**PRELIMINARY ONLY UNLODGED VERSION
SUBJECT TO LANDGATE AUDIT**
 This plan is
 -Current as at 14.06.2013
 -Subject to change without notice
 -Not intended for design use, a LANDGATE CERTIFIED
CORRECT copy should be obtained for such purposes.

SEE SHEET FOR SURVEY INFORMATION

 SURVEY CARRIED OUT UNDER REG 26A
 SPECIAL SURVEY AREA GUIDELINES

INTERESTS AND NOTIFICATIONS

SUBJECT	PURPOSE	STATUTORY REFERENCE	ORIGIN	LAND BURDENED	BENEFIT TO	COMMENTS
33b E	EASEMENT (SEWERAGE)	SEC 167 OF THE P&D ACT, REG 33(b)	DP 74431	LOT 9055	WATER CORPORATION	
33c E	EASEMENT (ELECTRICITY SUPPLY)	SEC 167 OF THE P&D ACT, REG 33(c)	DP 74431	LOT 9055	ELECTRICITY NETWORKS CORPORATION	
33e E	EASEMENT (TELECOMMUNICATIONS SUPPLY SERVICES)	SEC 167 OF THE P&D ACT, REG 33(e)	DP 74431	LOT 9055	NBN CO. LTD.	
33a	EASEMENT (DRAINAGE)	SEC 167 OF THE P&D ACT, REG 33(a)	THIS PLAN	LOT 9055	CITY OF ROCKINGHAM	
33b F 33b G	EASEMENT (SEWERAGE & WATER SUPPLY)	SEC 167 OF THE P&D ACT, REG 33(b)	THIS PLAN	LOT 9055	WATER CORPORATION	
	RESTRICTIVE COVENANT	SEC 136D OF THE TLA	THIS PLAN & DOC	ALL LOTS EXCEPT LOT 9055	ALL LOTS EXCEPT LOT 9055	

TYPE FREEHOLD
 PURPOSE SUBDIVISION

PLAN OF

 LOTS 1106-1122, 1156-1171,
 1263-1268, 9055, ROADS,
 EASEMENTS &
 RESTRICTIVE COVENANT

DISTRICT PEEL ESTATE (COCKBURN SOUND)	SSA YES/NO
TOWNSITE	FORMER TENURE
DRDL FILE	LOT 9054 DP 74432 C/T 1813/135
LOCAL AUTHORITY CITY OF ROCKINGHAM	
LOCALITY BALDIVIS	FIELD BOOK 103350
ON	
INDEX SEE SMART PLAN	

SCALE: 1:1500 AT A2 SIZE ALL DISTANCES ARE IN METRES
 SURVEYOR'S CERTIFICATE - Reg 54
 I, PHILIP GEORGE JONATHAN, hereby certify that this is accurate and is a correct representation of the (a) survey; and /or (b) calculations from measurements [*delete if inapplicable] undertaken for the purposes of this plan and that it complies with the relevant written law(s) in relation to which it is lodged.
 Licensed Surveyor Date

SURVEYING & DRAFTING BY WHELANS AUSTRALIA PTY LTD (08) 6241 3333 www.whelans.com.au		
LODGED	TYPE OF VALIDATION	APPROVED BY
DATE	FULL AUDIT	WESTERN AUSTRALIAN PLANNING COMMISSION
FEE PAID	LEGAL COMPONENT	FILE 141245, 142215
ASSESS No.	DOCKET PLAN/DIAG	Delegated Under S.16 P & D ACT 2005
	CERTIFIED CORRECT	DATE
	I.S.C.	
	F.S.C.	

IN ORDER FOR DEALINGS
 SUBJECT TO

 FOR INSPECTOR OF PLANS & SURVEYS / AUTHORIZED LAND OFFICER DATE
 APPROVED REG 26A (4)
 INSPECTOR OF PLANS & SURVEYS / AUTHORIZED LAND OFFICER DATE




DEPOSITED PLAN
 77107
 SHEET 1 OF 1
 VERSION 1



FOR HEADING SEE SHEET 1
 FOR INTERESTS AND NOTIFICATIONS SEE SHEET 1
 LIMITED IN DEPTH TO 60.96 METRES

9055
 SEE SHEET 1

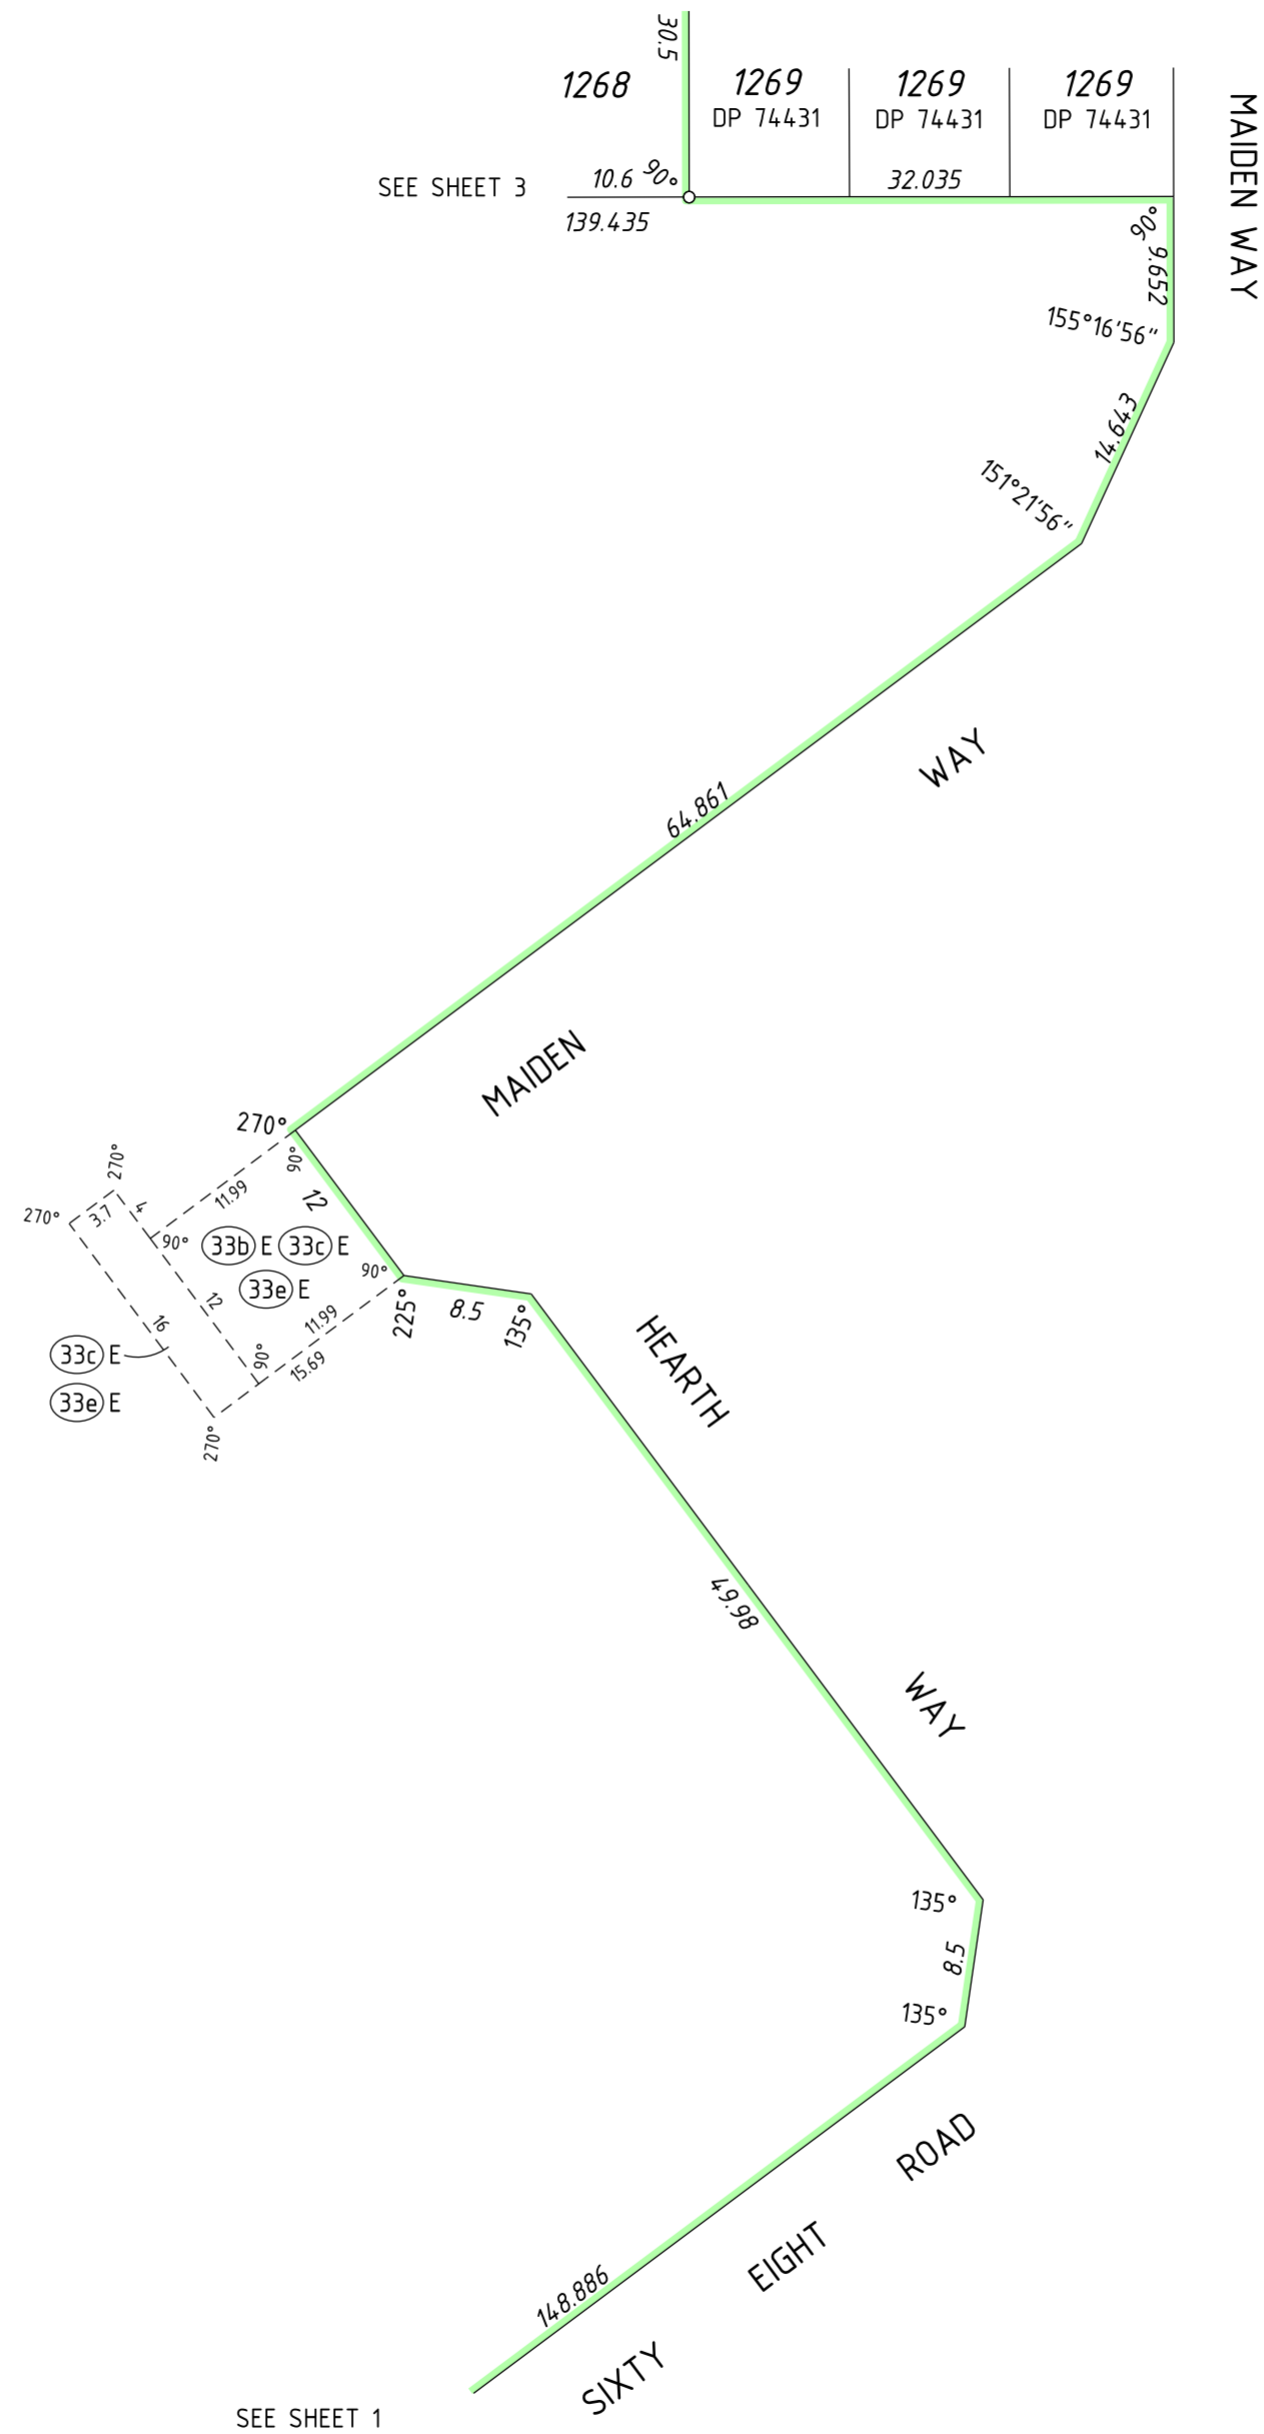

**PRELIMINARY ONLY UNLODGED VERSION
 SUBJECT TO LANDGATE AUDIT**
 This plan is
 -Current as at 14.06.2013
 -Subject to change without notice
 -Not intended for design use, a LANDGATE CERTIFIED
CORRECT copy should be obtained for such purposes.

SCALE: 1:500 AT A2 SIZE
 ALL DISTANCES ARE IN METRES

Licensed Surveyor Date


whelans
 WHELANS AUSTRALIA PTY. LTD.
 (08) 6241 3333 www.whelans.com.au
 11371dp12v2(shot2).dgn
 FP-11371-031-VER 1.0

Landgate
 Western Australian Land Information Authority

DEPOSITED PLAN
77107

SHEET 2 OF 3
 VERSION 1

FOR HEADING SEE SHEET 1
 FOR INTERESTS AND NOTIFICATIONS SEE SHEET 1
 LIMITED IN DEPTH TO 60.96 METRES

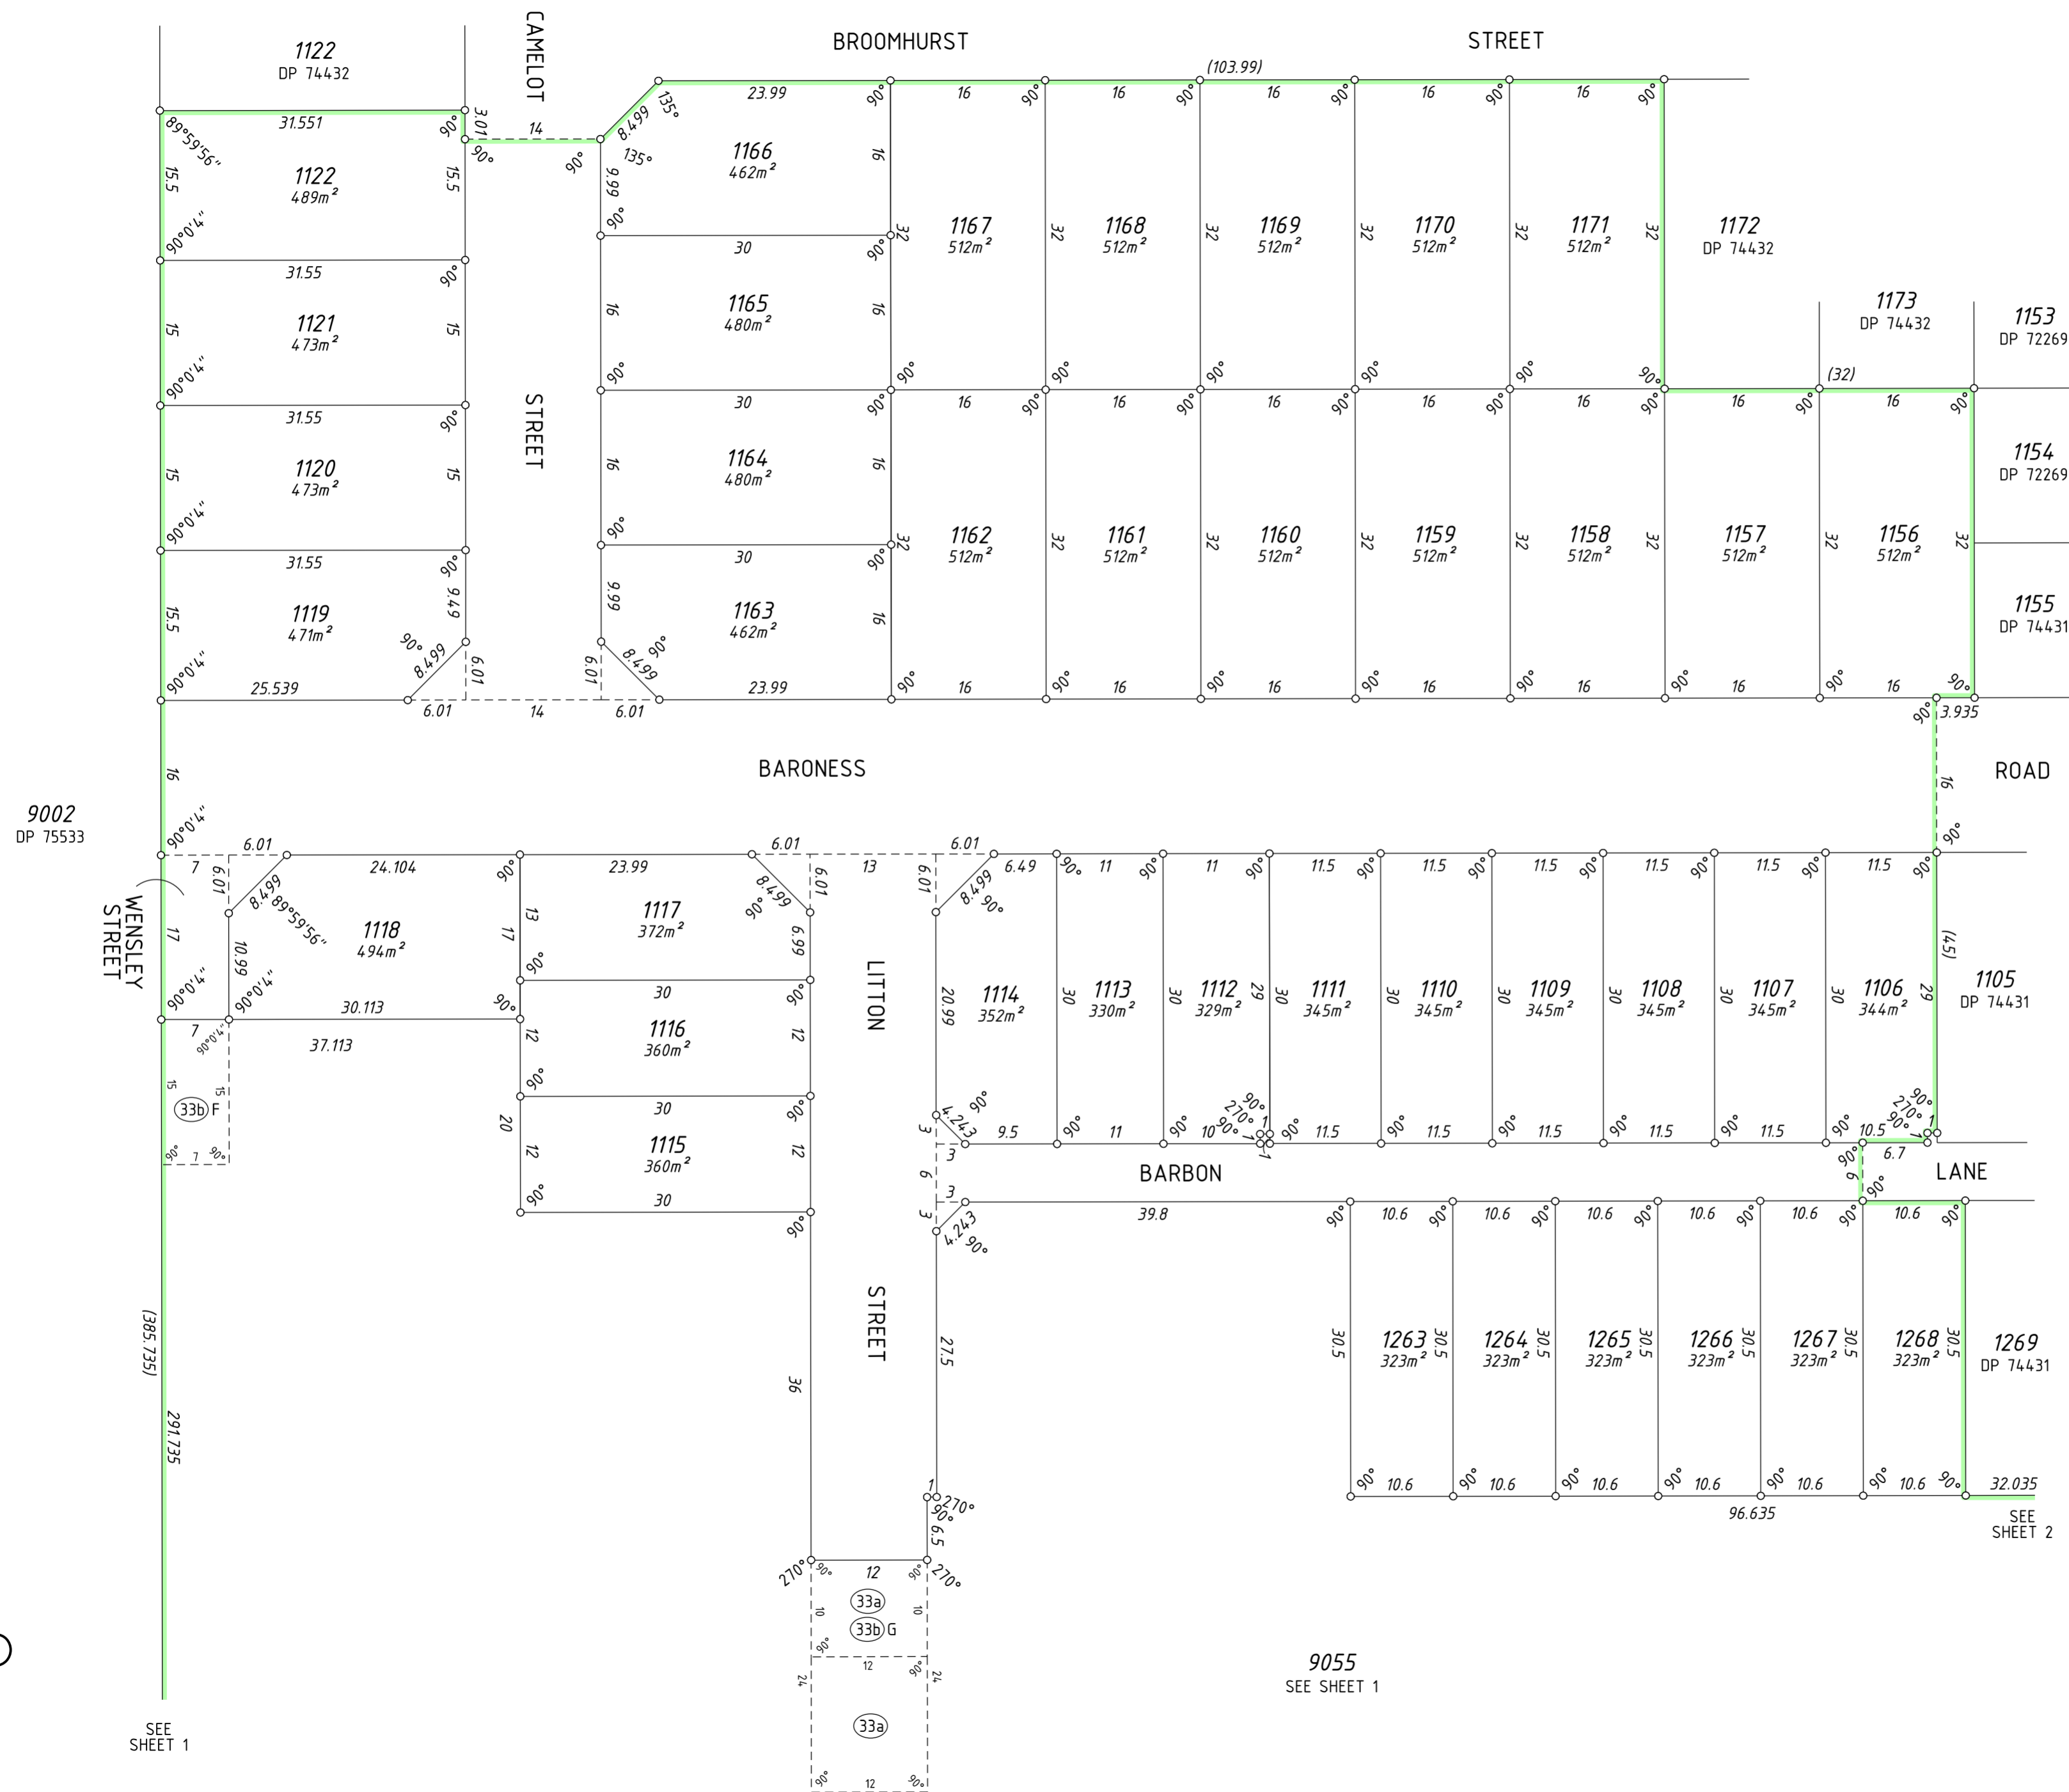

**PRELIMINARY ONLY UNLOGGED VERSION
 SUBJECT TO LANDGATE AUDIT**

This plan is
 -Current as at 14.06.2013
 -Subject to change without notice
 -Not intended for design use, a **LANDGATE CERTIFIED**
CORRECT copy should be obtained for such purposes.

SCALE: 1:500 AT A2 SIZE
 ALL DISTANCES ARE IN METRES

Licensed Surveyor _____ Date _____

whelans
 WHELANS AUSTRALIA PTY. LTD.
 (08) 6241 3333 www.whelans.com.au
 11371dp12v2(shot3).dgn
 FP-11371-031-VER 1.0

Landgate
 Western Australian Land Information Authority

DEPOSITED PLAN
77107

SHEET 3 OF 3
 VERSION 1