

VERSION	AMENDMENT	AUTHORISED BY	DATE

HELD BY LANDGATE IN DIGITAL FORMAT ONLY

TYPE FREEHOLD S.S.A. YES

PURPOSE SUBDIVISION

PLAN OF
LOTS 171-174, 201-205, 214-216,
218-223, 232-235, ROAD WIDENINGS
AND COVENANT

FORMER TENURE SEE FORMER TENURE TABLE

LOCAL AUTHORITY CITY OF ARMADALE

LOCALITY SEVILLE GROVE

D.O.L. FILE

FIELD RECORD 106078, 99692

SURVEYOR'S CERTIFICATE - REG 54
I, Mark A. DOBSON
hereby certify that this plan is accurate and is a correct
representation of the -
(a) *survey, and/or
(b) *calculations from measurements recorded in the field records,
[* delete if inapplicable]
undertaken for the purposes of this plan and that it
complies with the relevant written law(s) in relation to
which it is lodged.

DRAFT

LICENSED SURVEYOR DATE

LODGED

DATE FEE PAID ASSESS No.

I.S.C.

EXAMINED

DATE

WESTERN AUSTRALIAN PLANNING COMMISSION
FILE 150740

Delegated under S. 16 P&D Act 2005 DATE

IN ORDER FOR DEALINGS

SUBJECT TO

FOR INSPECTOR OF PLANS AND SURVEYS DATE

APPROVED REG26A (4)

INSPECTOR OF PLANS AND SURVEYS DATE
(S. 18 Licensed Surveyors Act 1909)






DEPOSITED PLAN

407378

SHEET 01 OF 03 SHEETS
(PLUS SURVEY SHEETS)
VERSION 1

FORMER TENURE TABLE

LOT	FORMER TENURE	ON PLAN / DIAGRAM	TITLE
171-174	Pt LOT 9002	DP 56131	2669-590
201-205	Pt LOT 9002 Pt LOT 9014	DP 56131 DP 402394	2669-590 2850-731
214	Pt LOT 9002 LOT 9017	DP 56131 DP 403655	2669-590 2875-746
215, 216, 218, 219	Pt LOT 9002 Pt LOT 9015	DP 56131 DP 403646	2669-590 2870-966
220, 221, 232-235	Pt LOT 9002 Pt LOT 9019	DP 56131 DP 407314	2669-590
222, 223	Pt LOT 9002 Pt LOT 9015 Pt LOT 9019	DP 56131 DP 403646 DP 407314	2669-590 2870-966

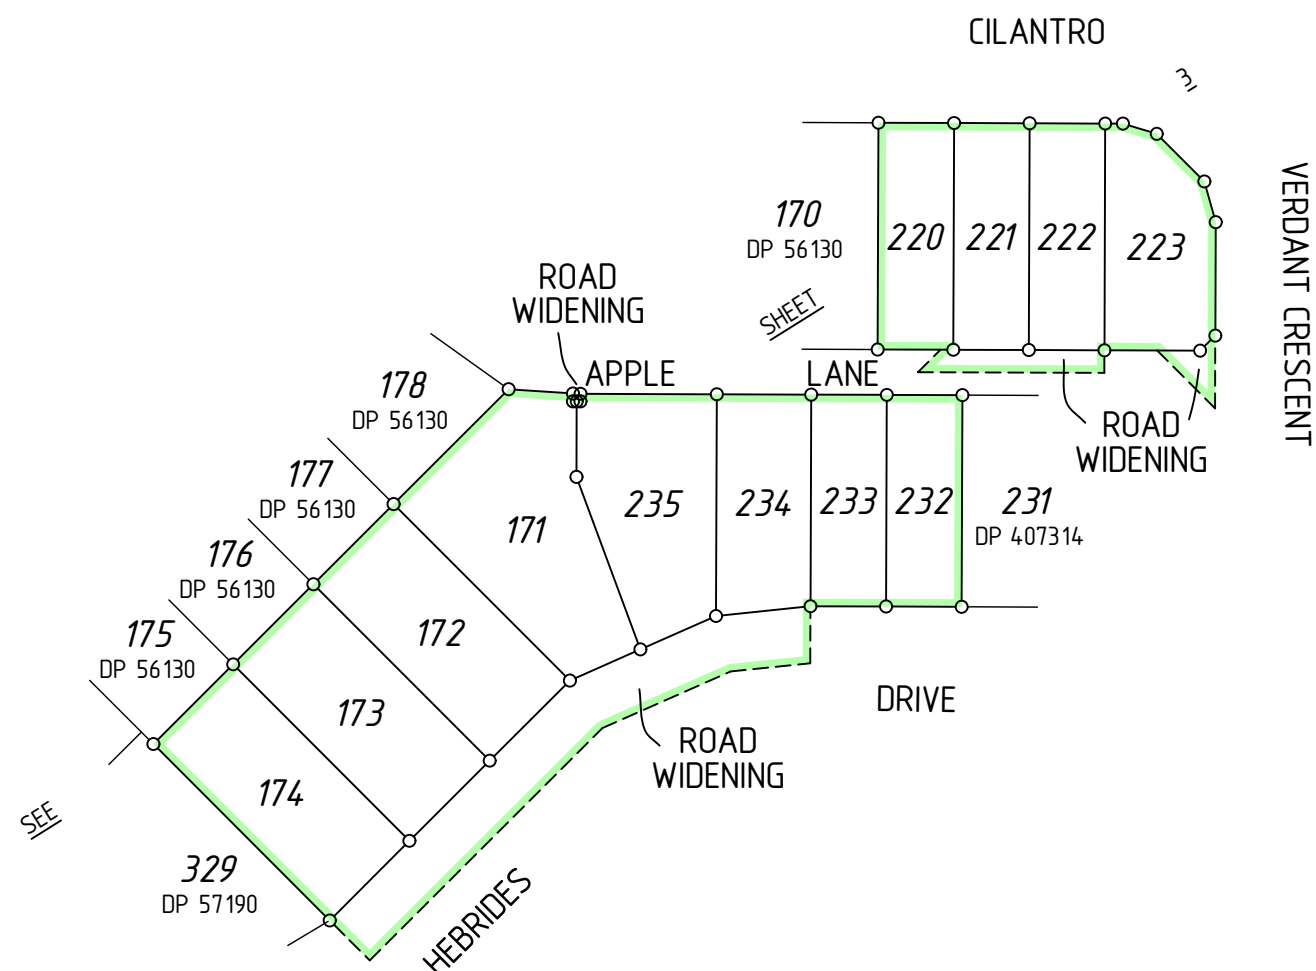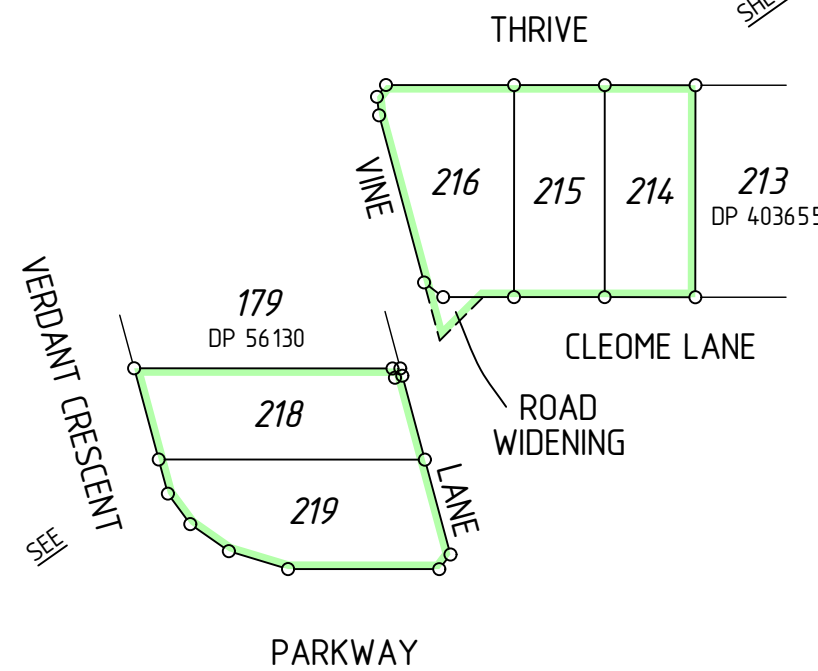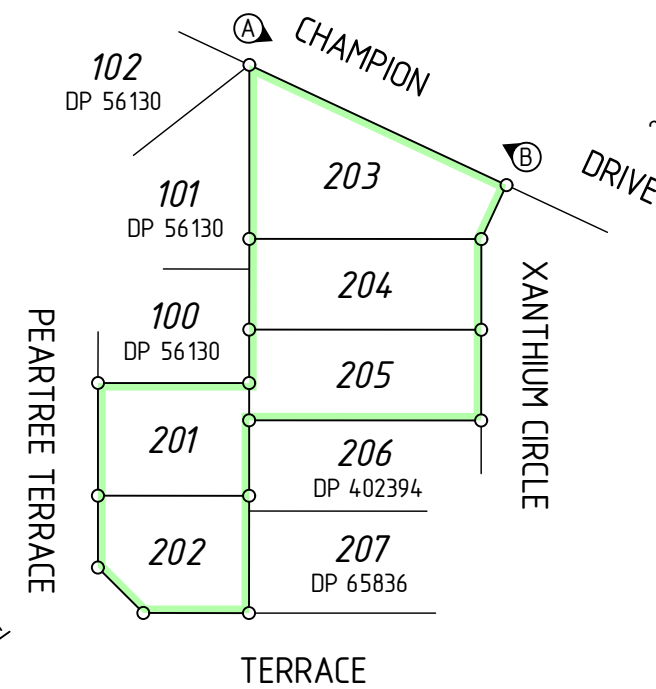


INTERESTS AND NOTIFICATIONS

SUBJECT	PURPOSE	STATUTORY REFERENCE	ORIGIN	LAND BURDENED	BENEFIT TO	COMMENTS
(A) (B)	COVENANT	SEC 150 OF THE P. & D. ACT	THIS PLAN	LOT 203	CITY OF ARMADALE	RESTRICTION OF ACCESS No road vehicle access to/from Champion Drive

SURVEY CARRIED OUT UNDER REG 26A
SPECIAL SURVEY AREA GUIDELINES
SEE SURVEY SHEETS FOR SURVEY INFORMATION

USE ONLY THE SURVEY SHEET/S WHEN DETERMINING
THE TRUE FINAL POSITION AND TYPE OF ALL SURVEY
MARKS PLACED PERTAINING TO THIS PLAN.




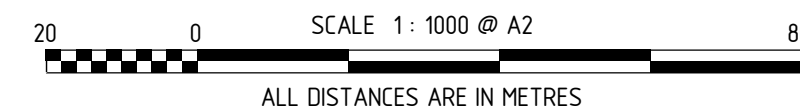


MC MULLEN NOLAN GROUP
PO Box 3526, Success W.A. 6964
Tel: (08) 6436 1599
Fax: (08) 6436 1500
Email: info@mngsurvey.com.au

MNG Ref : 98600dp-002d - Balance - DP407378#00.CSD


FOR HEADING SEE SHEET 1

FOR INTERESTS AND NOTIFICATIONS
SEE SHEET 1

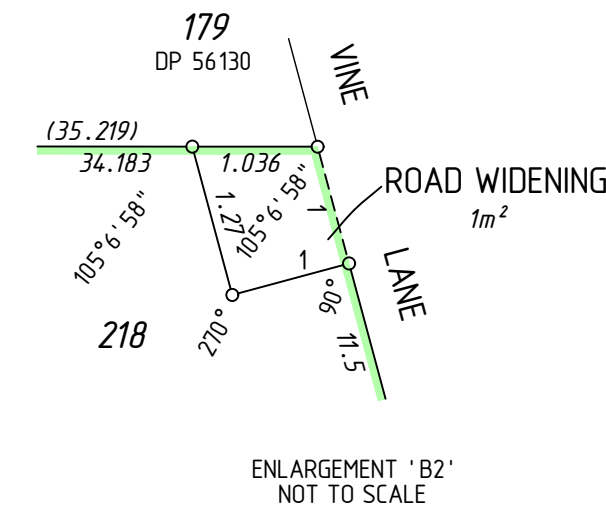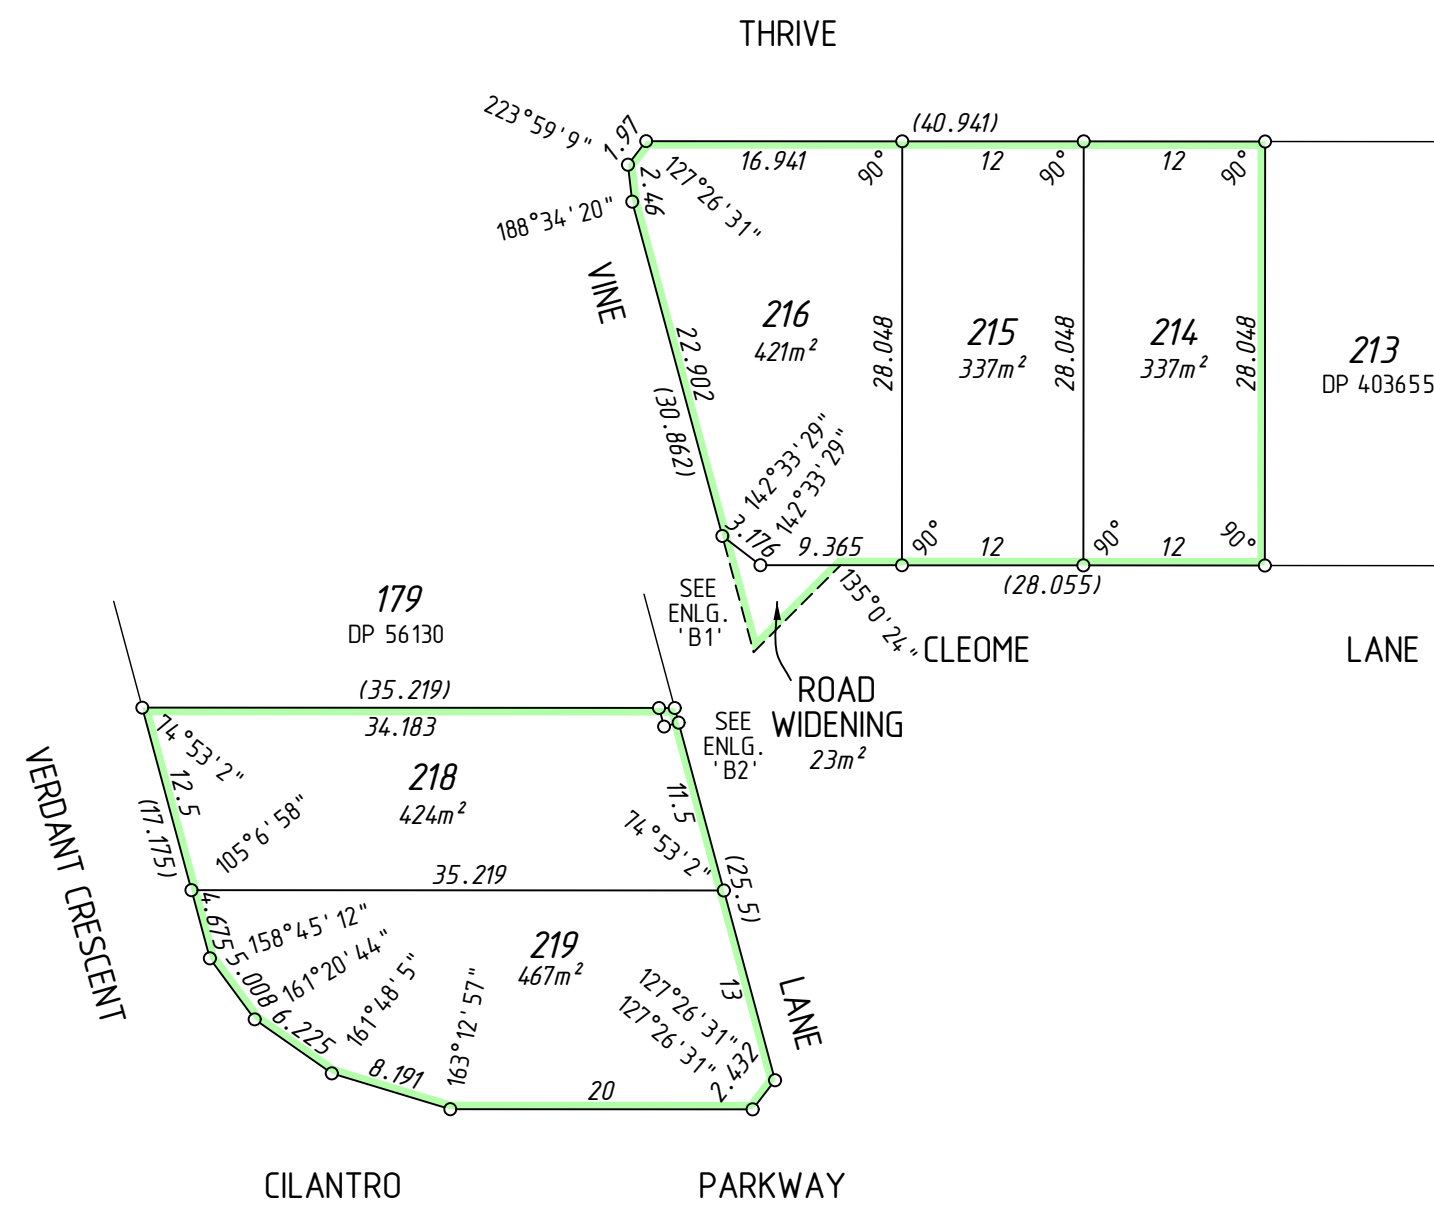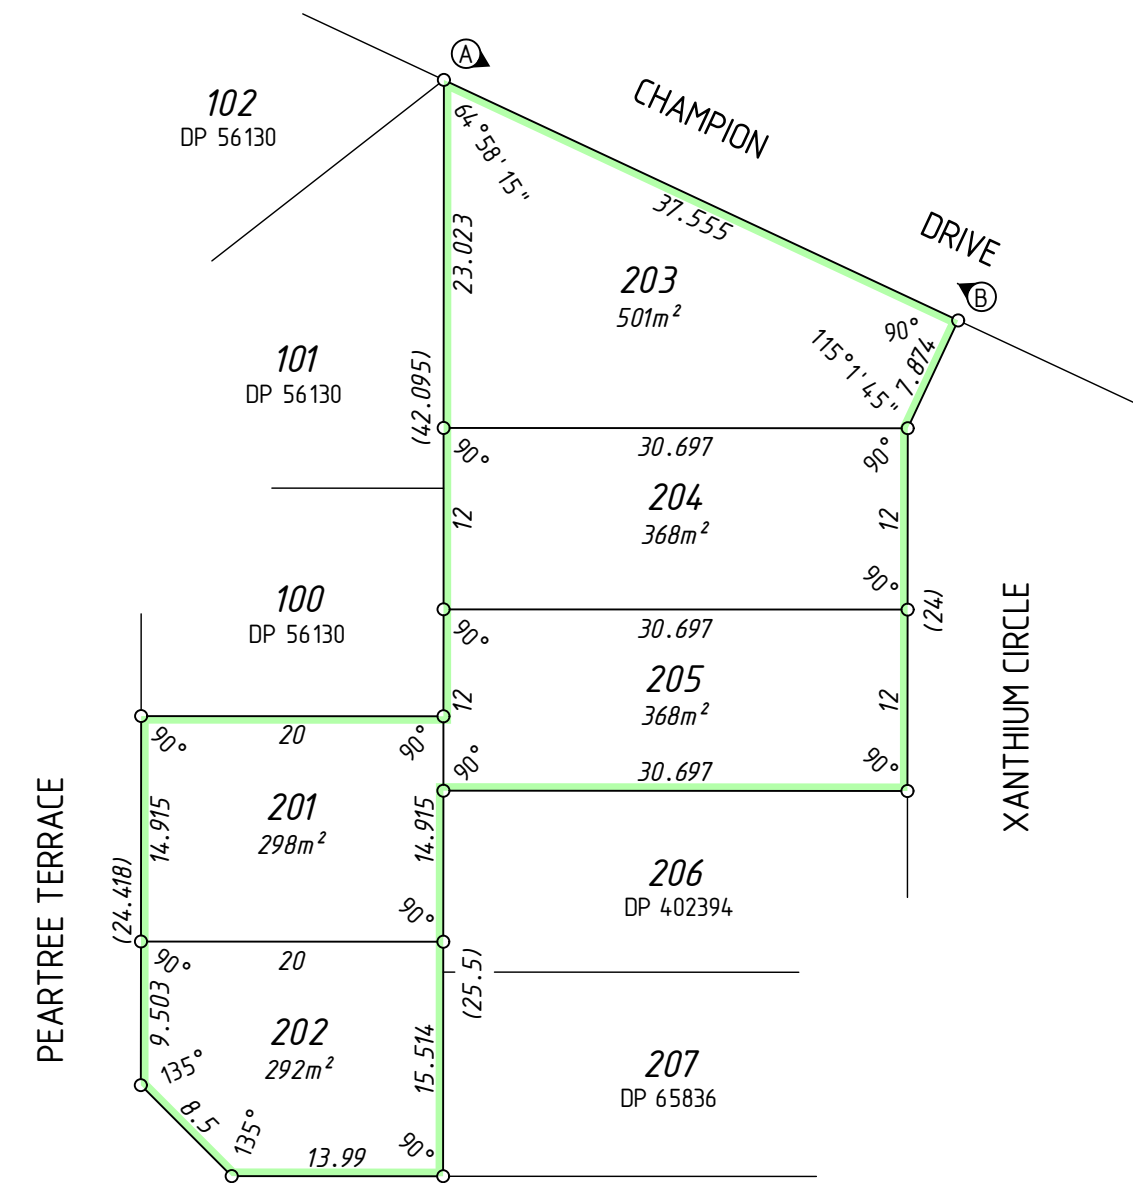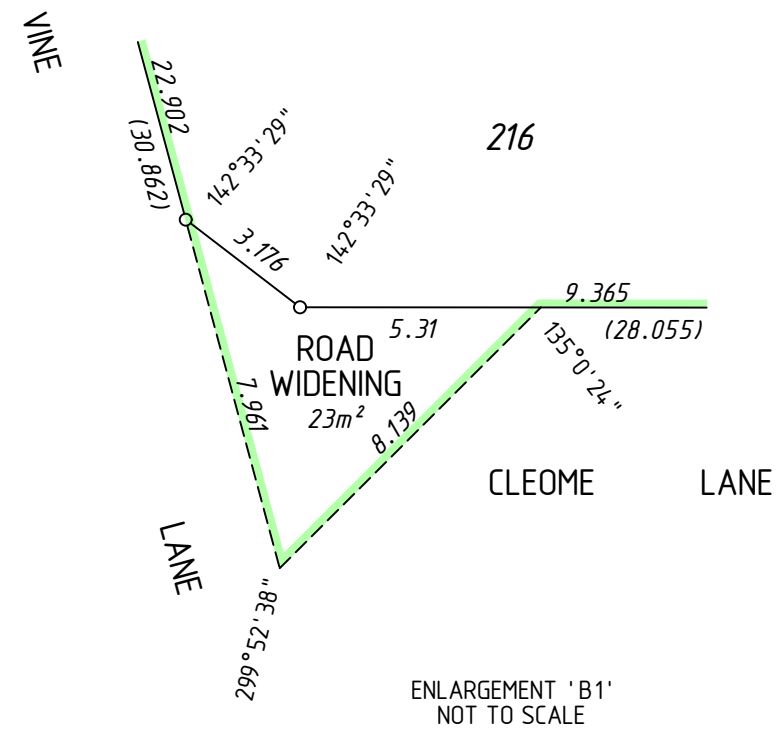

SURVEY CARRIED OUT UNDER REG 26A
SPECIAL SURVEY AREA GUIDELINES
SEE SURVEY SHEETS FOR SURVEY INFORMATION

USE ONLY THE SURVEY SHEET/S WHEN DETERMINING
THE TRUE FINAL POSITION AND TYPE OF ALL SURVEY
MARKS PLACED PERTAINING TO THIS PLAN.

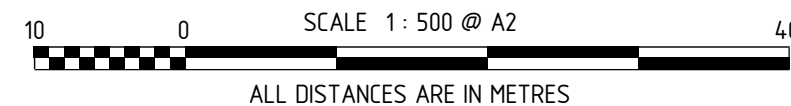

MNG Ref : 98600dp-002d - Balance - DP407378#00.CSD

DRAFT

LICENSED SURVEYOR

DATE



GOVERNMENT OF
WESTERN AUSTRALIA






DEPOSITED PLAN


407378

SHEET 02 OF 03 SHEETS
VERSION 1

FOR HEADING SEE SHEET 1
 FOR INTERESTS AND NOTIFICATIONS
 SEE SHEET 1

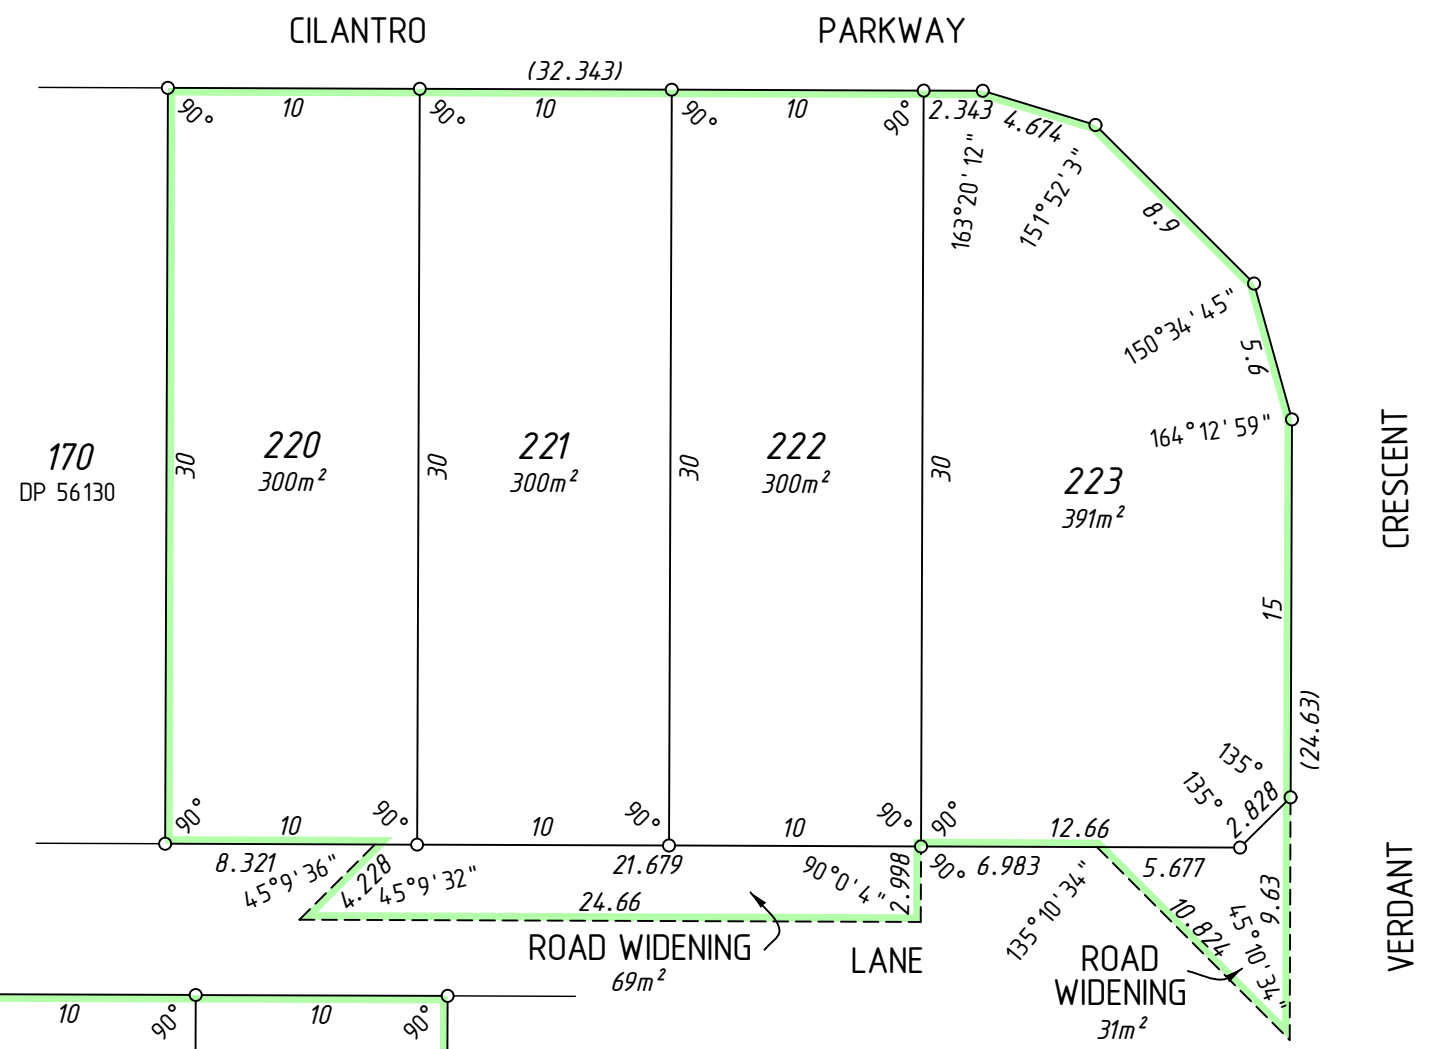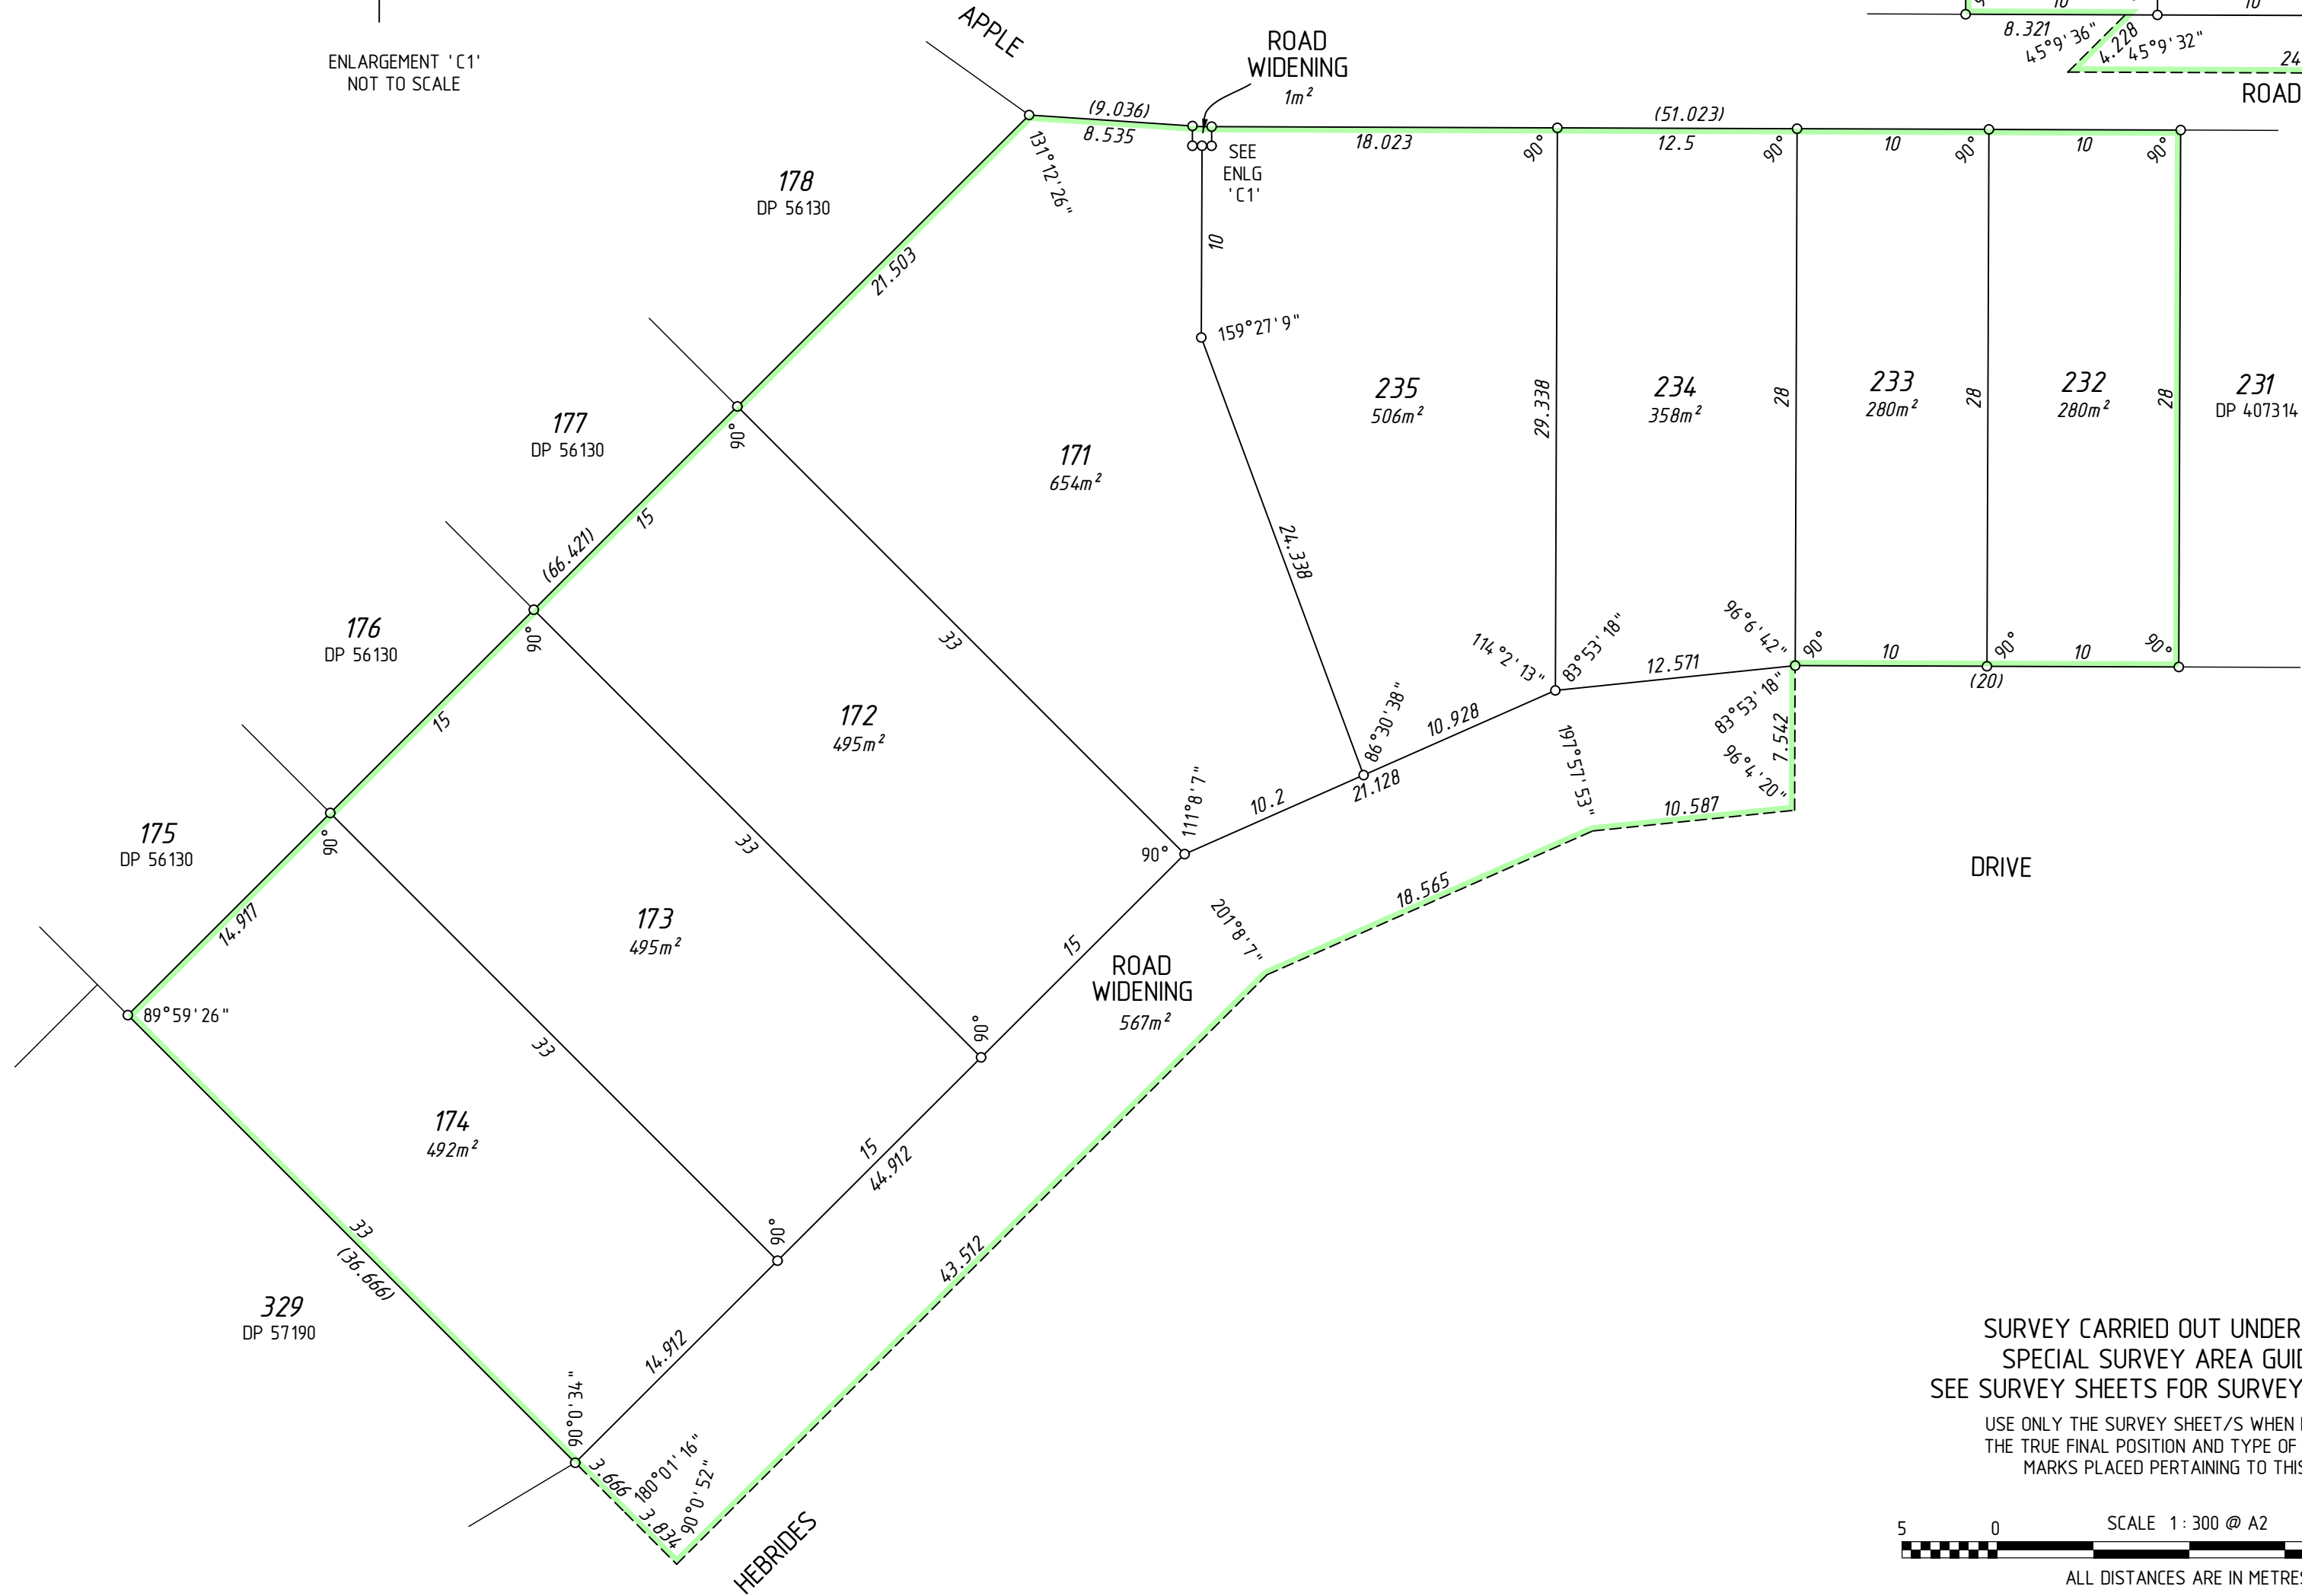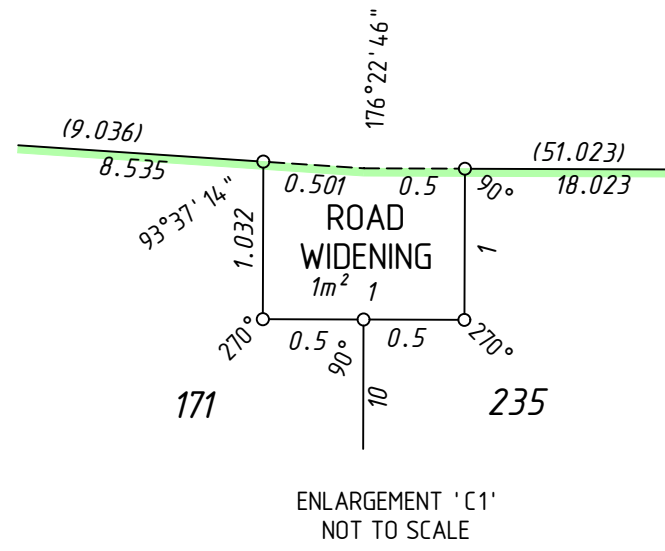

SURVEY CARRIED OUT UNDER REG 26A
 SPECIAL SURVEY AREA GUIDELINES
 SEE SURVEY SHEETS FOR SURVEY INFORMATION
 USE ONLY THE SURVEY SHEET/S WHEN DETERMINING
 THE TRUE FINAL POSITION AND TYPE OF ALL SURVEY
 MARKS PLACED PERTAINING TO THIS PLAN.

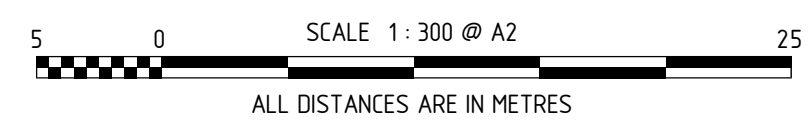



MNG Ref : 98600dp-002d - Balance - DP407378#00.CSD

DRAFT

LICENSED SURVEYOR DATE




DEPOSITED PLAN
407378
 SHEET 03 OF 03 SHEETS
 VERSION 1

FOR HEADING SEE SHEET 1

PRELIMINARY ONLY
UNLODGED VERSION
SUBJECT TO
LANDGATE AUDIT

This version is
- Current as at 21/10/2015
- Subject to change without notice
- Not intended for design use,
a LANDGATE APPROVED copy
should be obtained for such purposes.

DRAFT

THIS SURVEY SHEET WILL BE
REPLACED BY THE SURVEY DATA



MNG Ref: 98600dp-002d



GOVERNMENT OF
WESTERN AUSTRALIA



DEPOSITED PLAN

407378

SURVEY SHEET